

- NOTE:** THE INFORMATION SHOWN ON THIS PLAN IS BASED UPON THE FOLLOWING SOURCES:
1. PLAN BOOK 423 PLAN 81 BY LEBLANC SURVEY ASSOCIATES, INC. DATED FEBRUARY 8, 2005
 2. UNRECORDED PLAN BY S & W LANDTECH DATED DECEMBER 5, 1997.
 3. PLAN BOOK 186 PLAN 82
 4. UNRECORDED PLAN ON FILE WITH THE DEPARTMENT OF ENVIRONMENTAL MANAGEMENT, REF. NO. EC10 19 DR 32 PREPARED BY MORSE, DICKINSON & GOODWIN ENGINEERS DATED OCTOBER 23, 1934
 5. TOPO FROM VARIOUS SOURCES. ACTUAL FILED SURVEY BY HAYES ENGINEERING, INC. & "EXISTING SITE PLAN REAR EAST MAIN STREET" IN GEORGETOWN, MA BY LEBLANC SURVEY ASSOCIATES, INC., DATED FEBRUARY 8, 2005.
 6. DATUM: NGVD 29. FROM "EXISTING SITE PLAN REAR EAST MAIN STREET" IN GEORGETOWN, MA BY LEBLANC SURVEY ASSOCIATES, INC., DATED FEBRUARY 8, 2005



Plan and Profile
in
GEORGETOWN, MASS.

Hayes Engineering, Inc.
Civil Engineers & Land Surveyors
603 Salem Street
Wakefield, MA 01880


Telephone: 781.246.2800
Facsimile: 781.246.7596
www.hayeseng.com

Scale: 1" = 40' Horiz
1" = 4' Ver.

January 15, 2014
Rev.: April 4, 2014
December 17, 2018

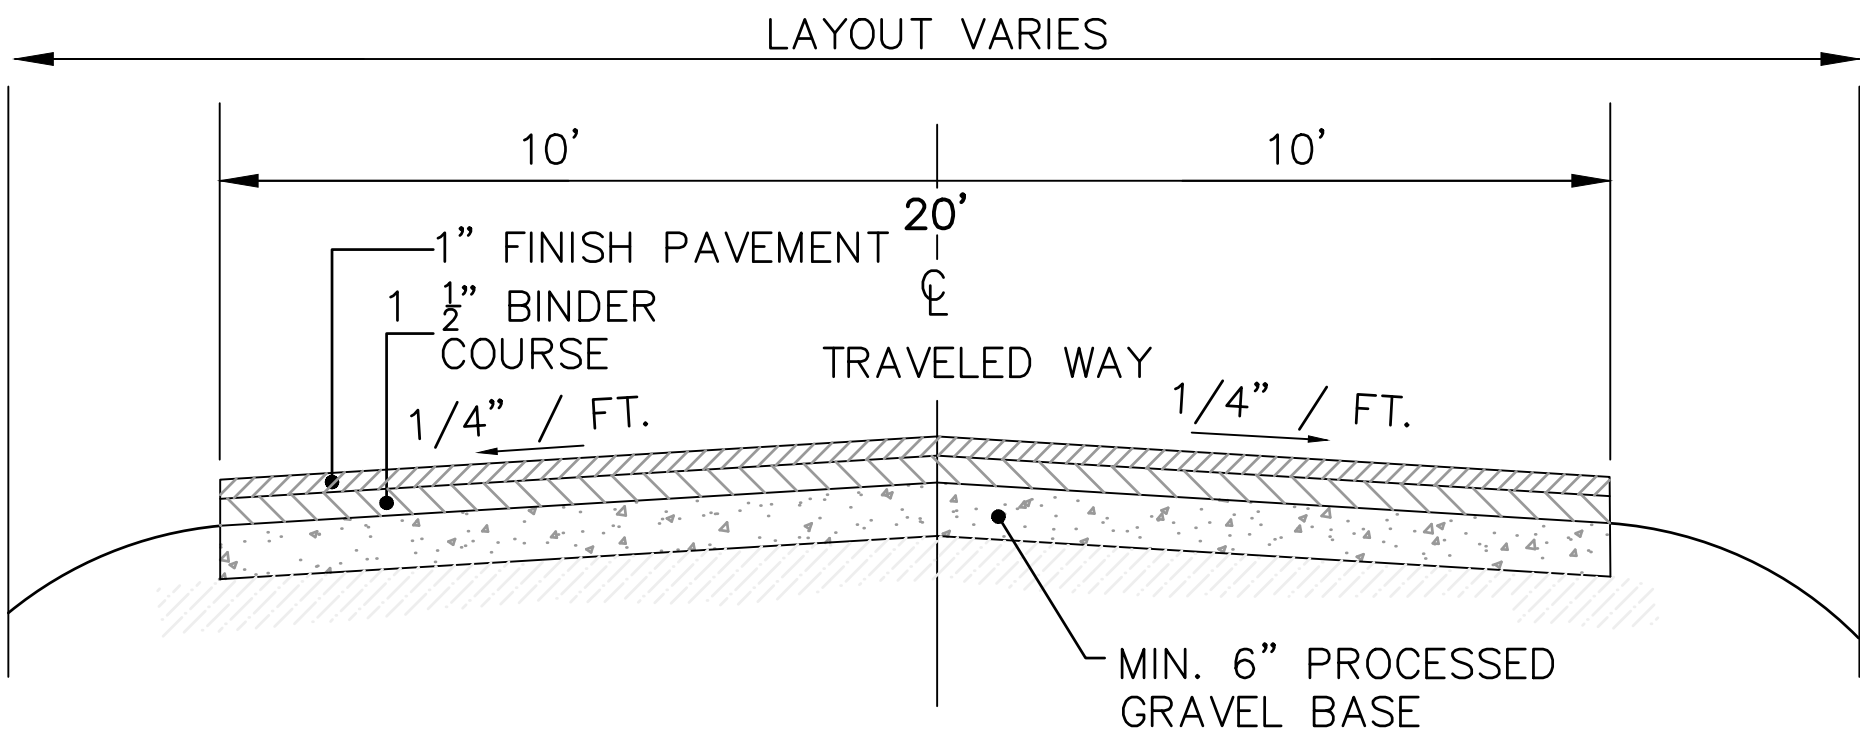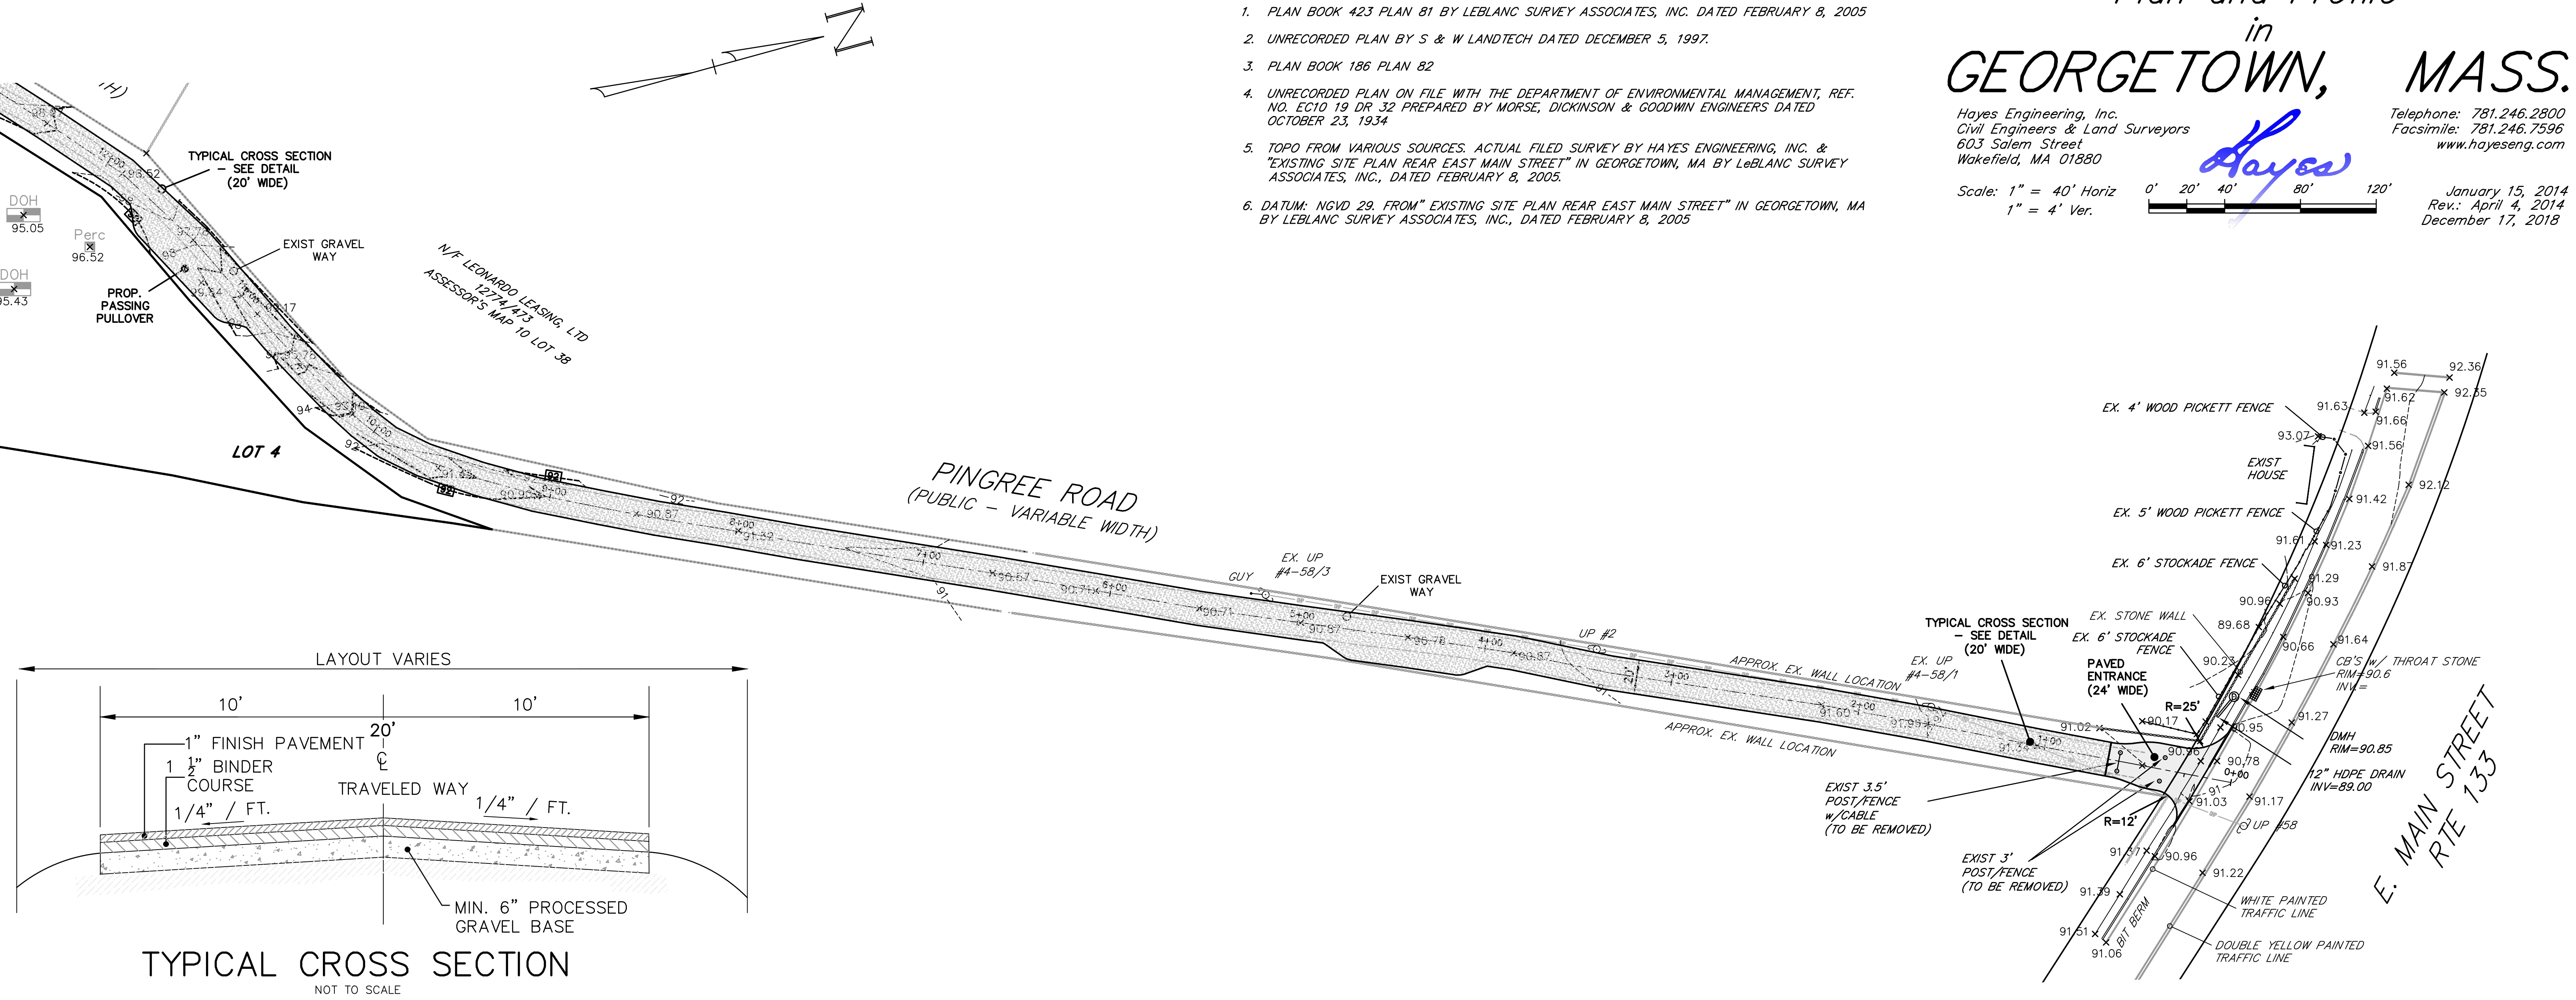

TYPICAL CROSS SECTION
NOT TO SCALE

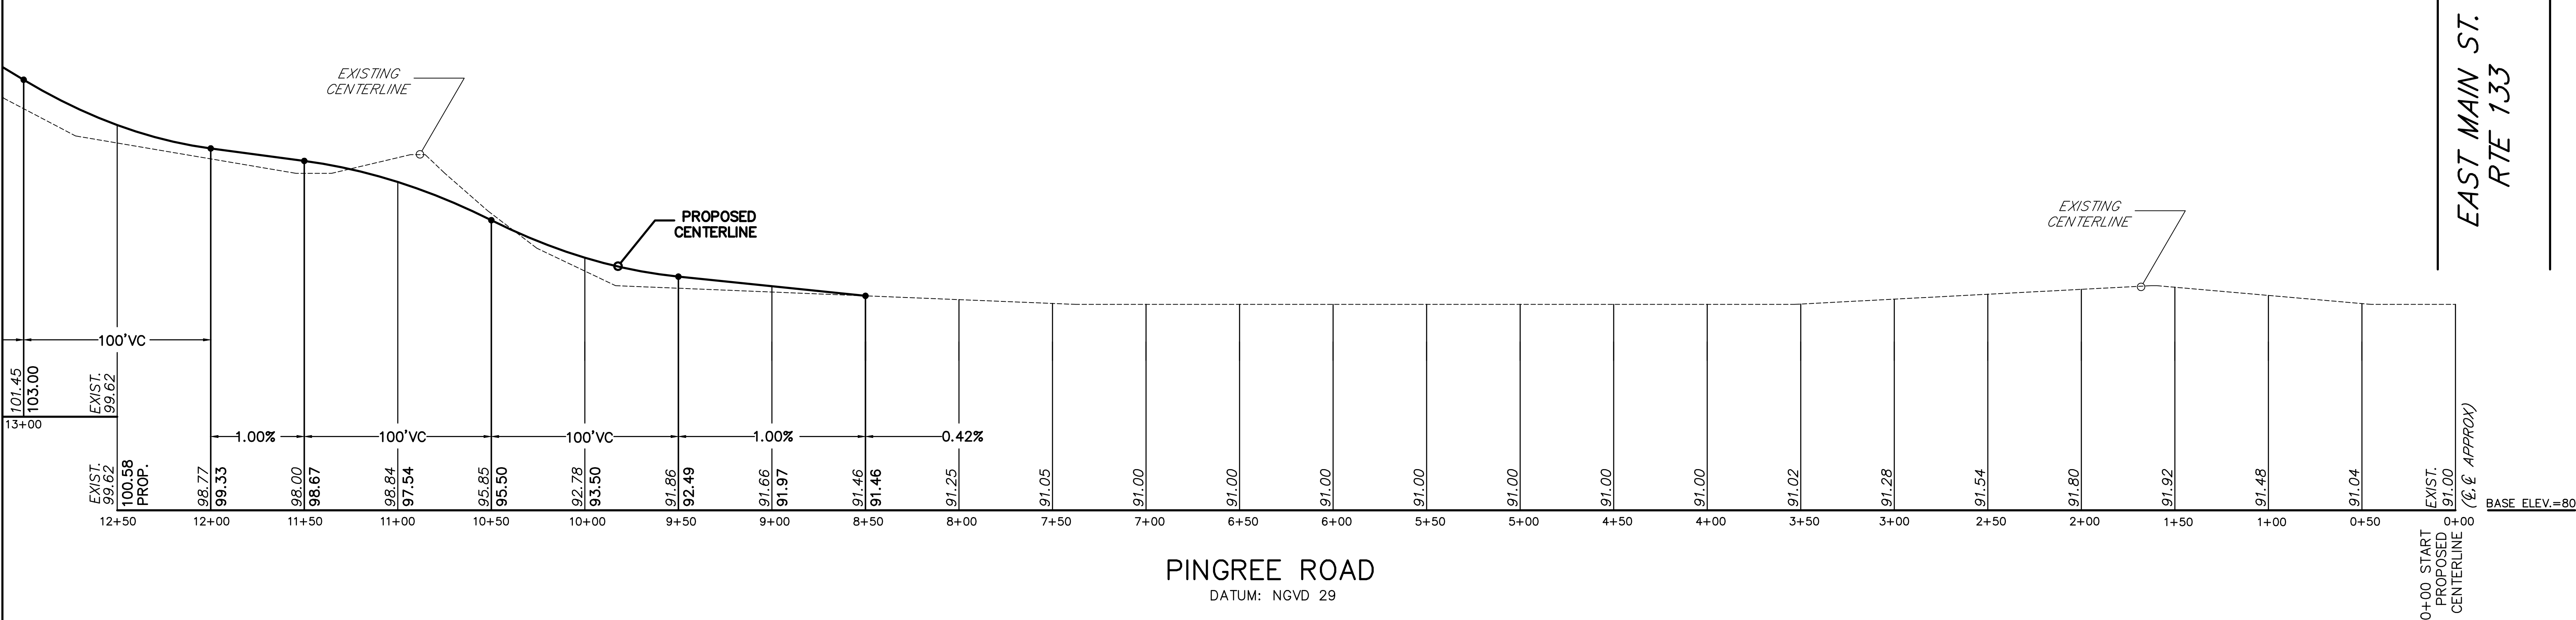

PINGREE ROAD
DATUM: NGVD 29

NOTE: THE INFORMATION SHOWN ON THIS PLAN IS BASED UPON THE FOLLOWING SOURCES:

1. PLAN BOOK 423 PLAN 81 BY LEBLANC SURVEY ASSOCIATES, INC. DATED FEBRUARY 8, 2005
2. UNRECORDED PLAN BY S & W LANDTECH DATED DECEMBER 5, 1997.
3. PLAN BOOK 186 PLAN 82
4. UNRECORDED PLAN ON FILE WITH THE DEPARTMENT OF ENVIRONMENTAL MANAGEMENT, REF. NO. EC10 19 DR 32 PREPARED BY MORSE, DICKINSON & GOODWIN ENGINEERS DATED OCTOBER 23, 1934
5. TOPO FROM VARIOUS SOURCES. ACTUAL FILED SURVEY BY HAYES ENGINEERING, INC. & "EXISTING SITE PLAN REAR EAST MAIN STREET" IN GEORGETOWN, MA BY LEBLANC SURVEY ASSOCIATES, INC., DATED FEBRUARY 8, 2005.

Plan and Profile
in
GEORGETOWN, MASS.


Hayes Engineering, Inc.
Civil Engineers & Land Surveyors
603 Salem Street
Wakefield, MA 01880

Telephone: 781.246.2800
Facsimile: 781.246.7596
www.hayeseng.com

Scale: 1" = 40' Horiz
1" = 4' Ver.



January 15, 2014
Rev: April 3, 2014
December 17, 2018

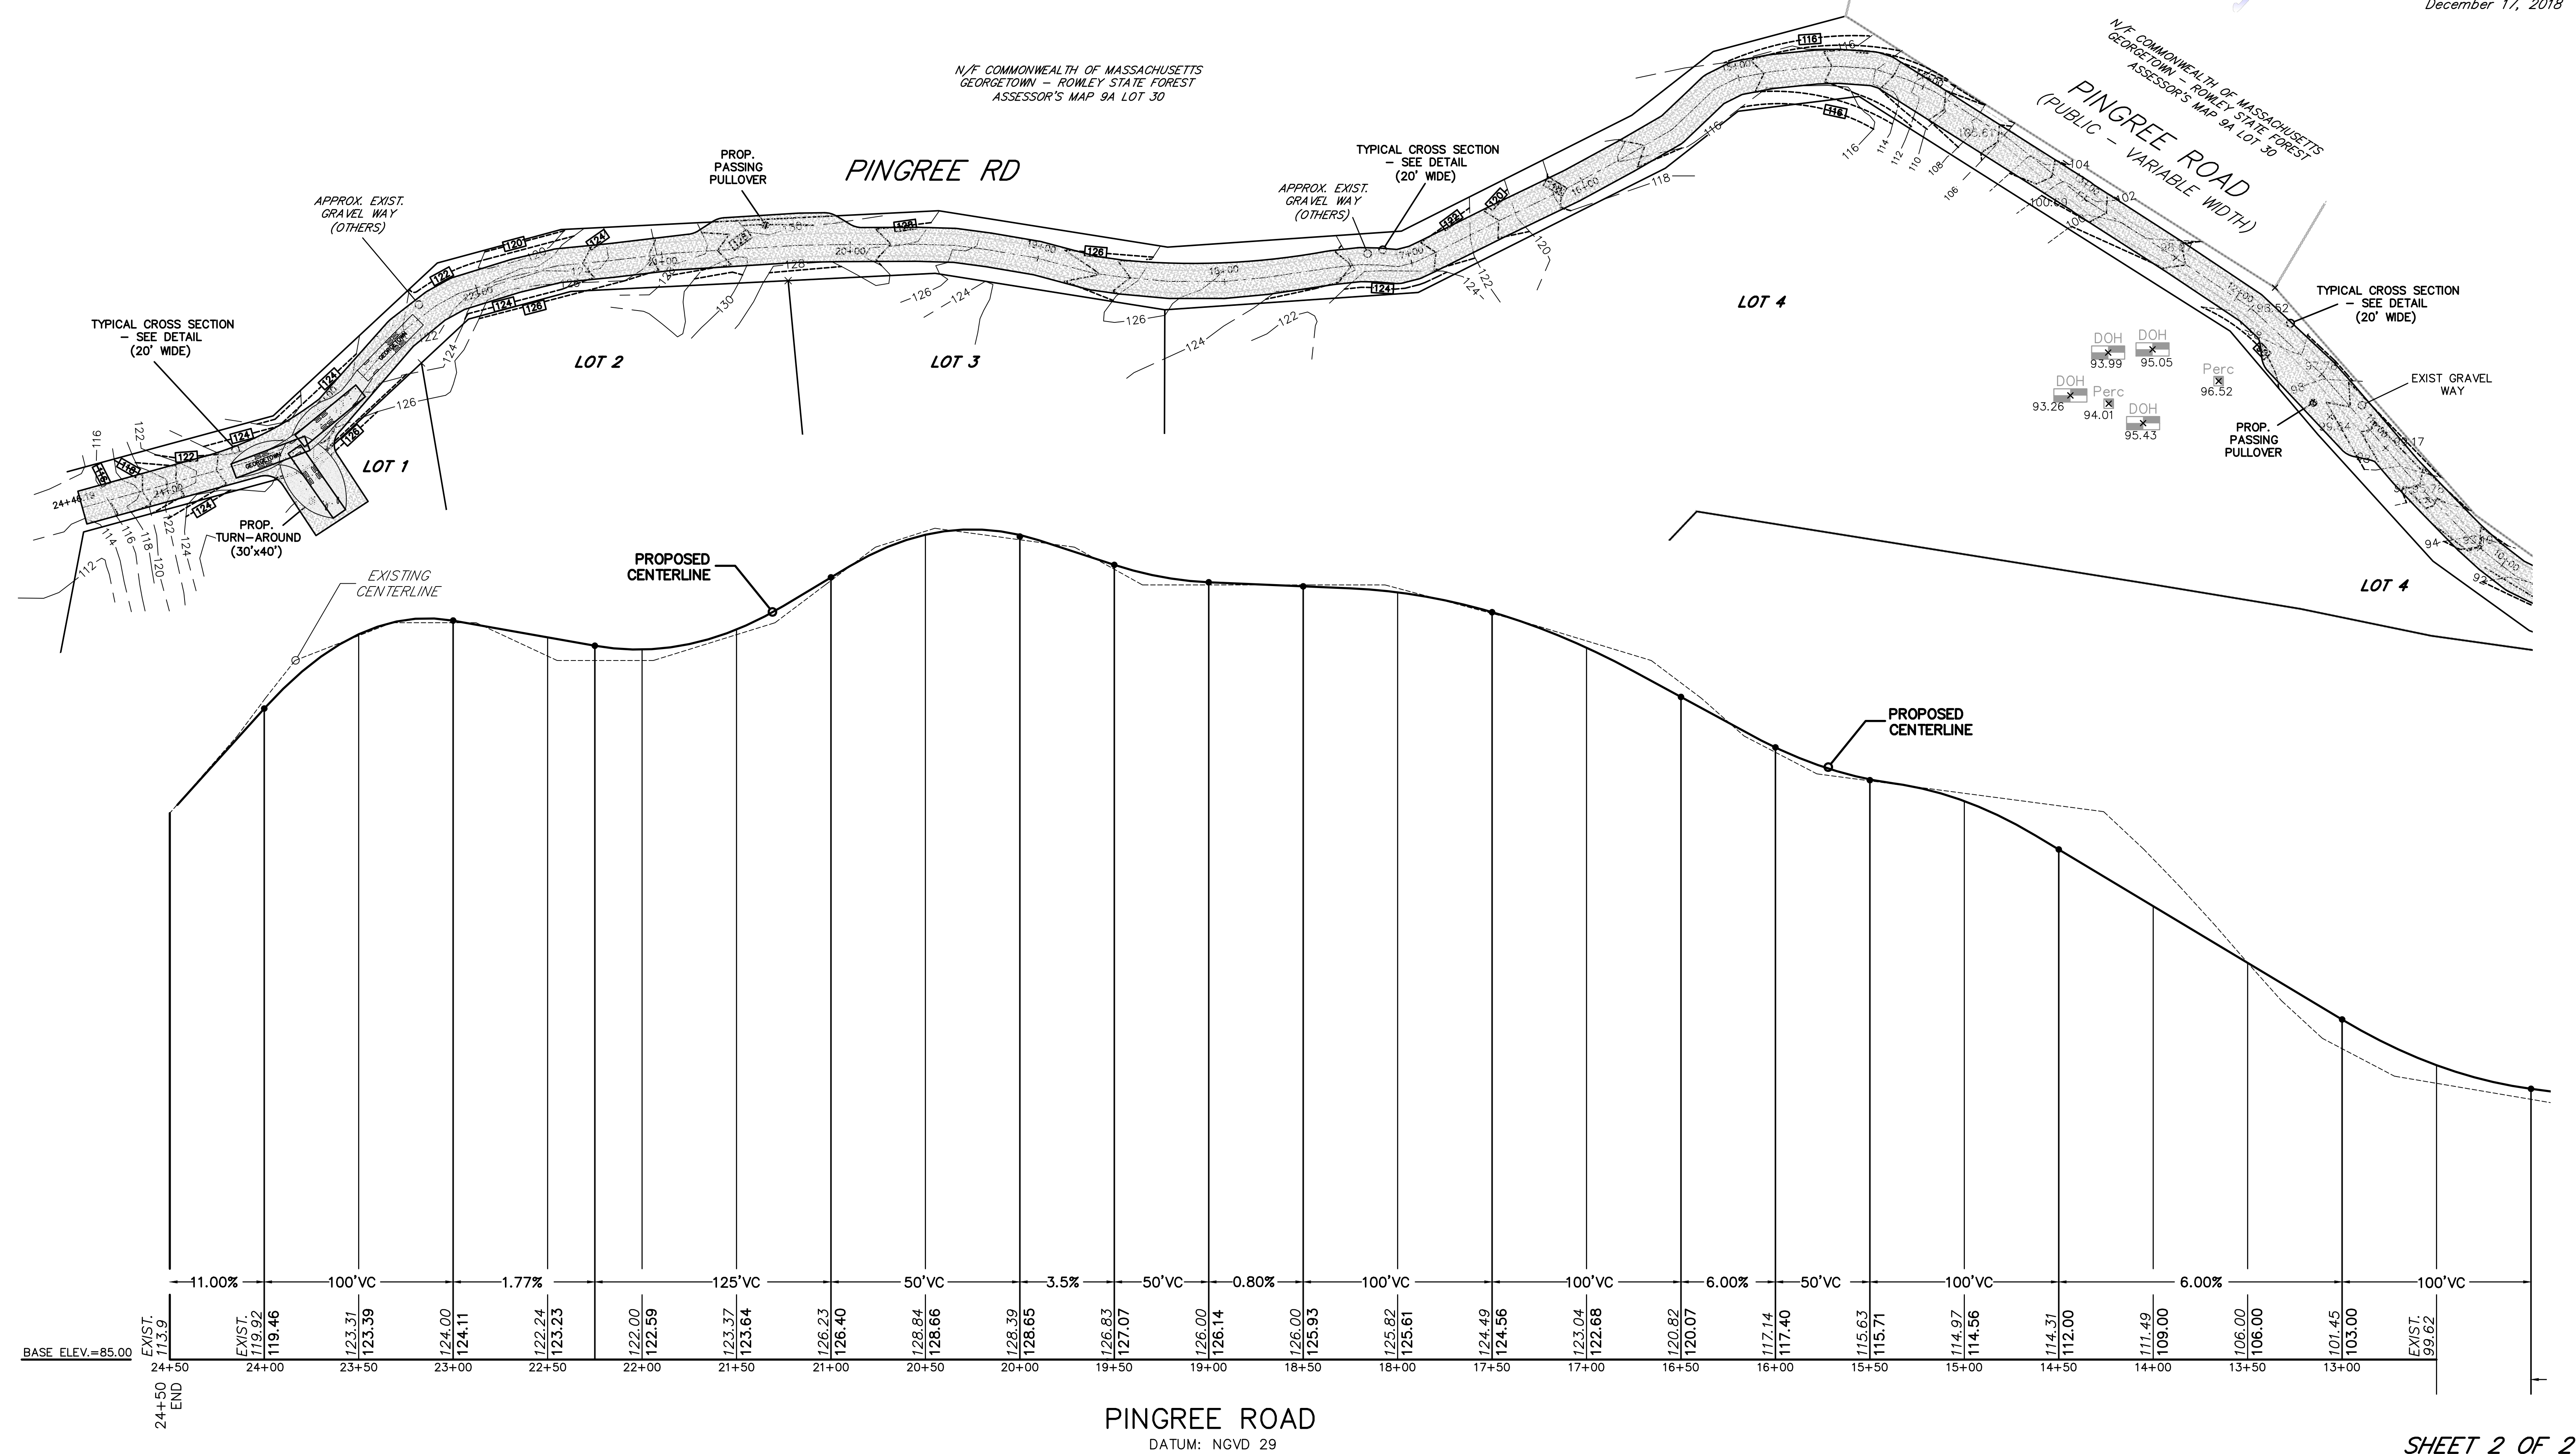

PINGREE ROAD
DATUM: NGVD 29