



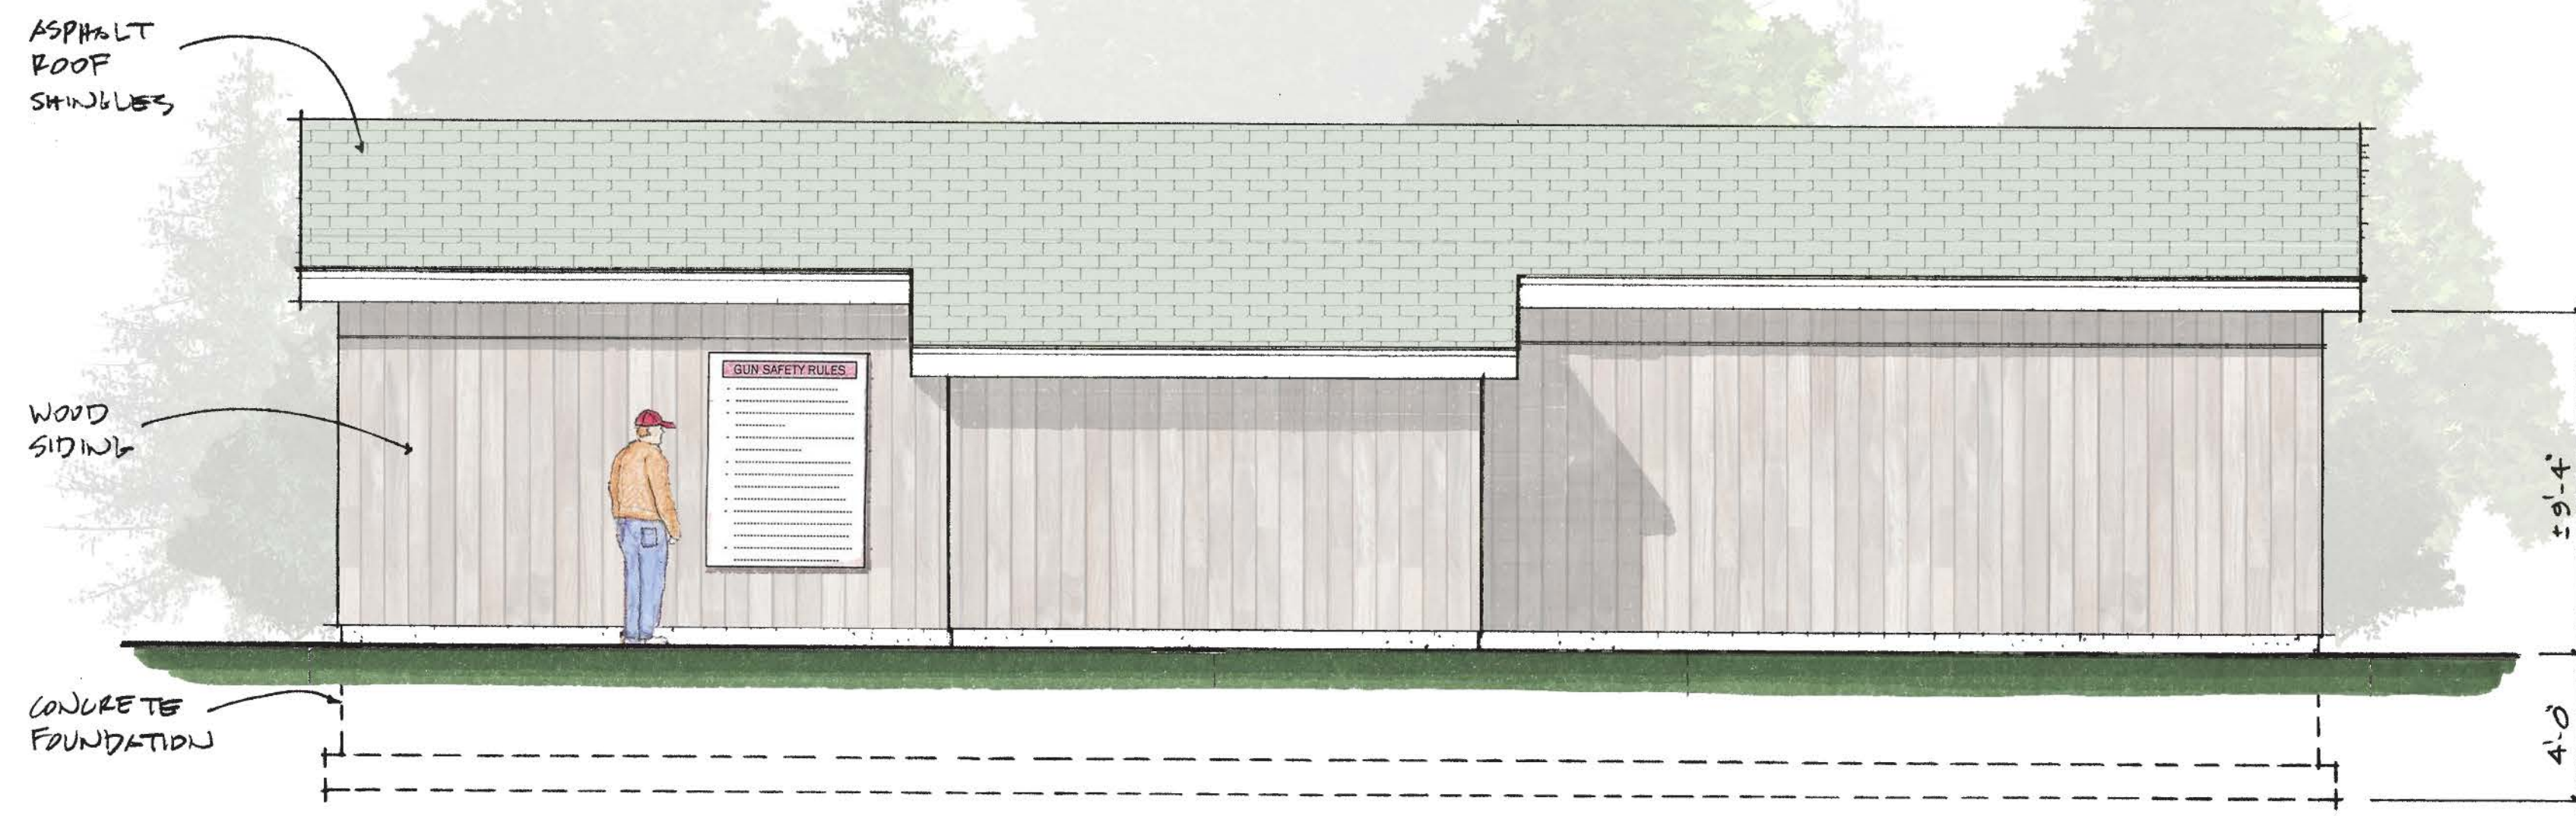

PROPOSED NORTH ELEVATION
SCALE: 1/4" = 1'-0"
(RANGE SIDE)




PROPOSED SOUTH ELEVATION
SCALE: 1/4" = 1'-0"
(ENTRY SIDE)

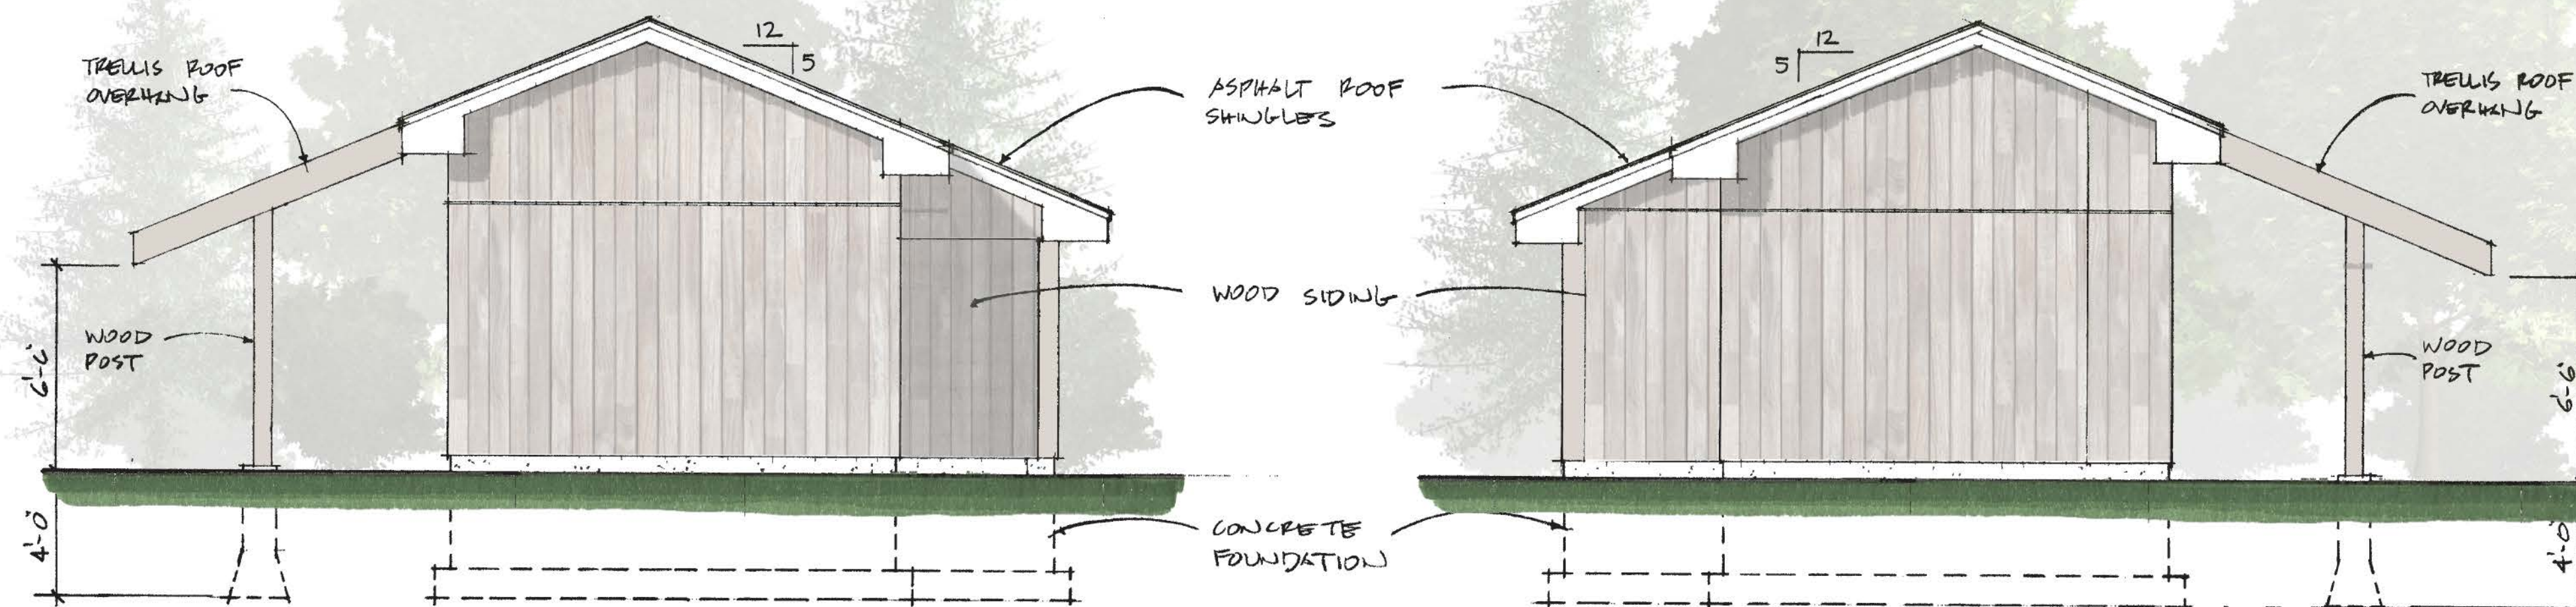

PROPOSED WEST ELEVATION
SCALE: 1/4" = 1'-0"
(LEFT SIDE)

PROPOSED EAST ELEVATION
SCALE: 1/4" = 1'-0"
(RIGHT SIDE)

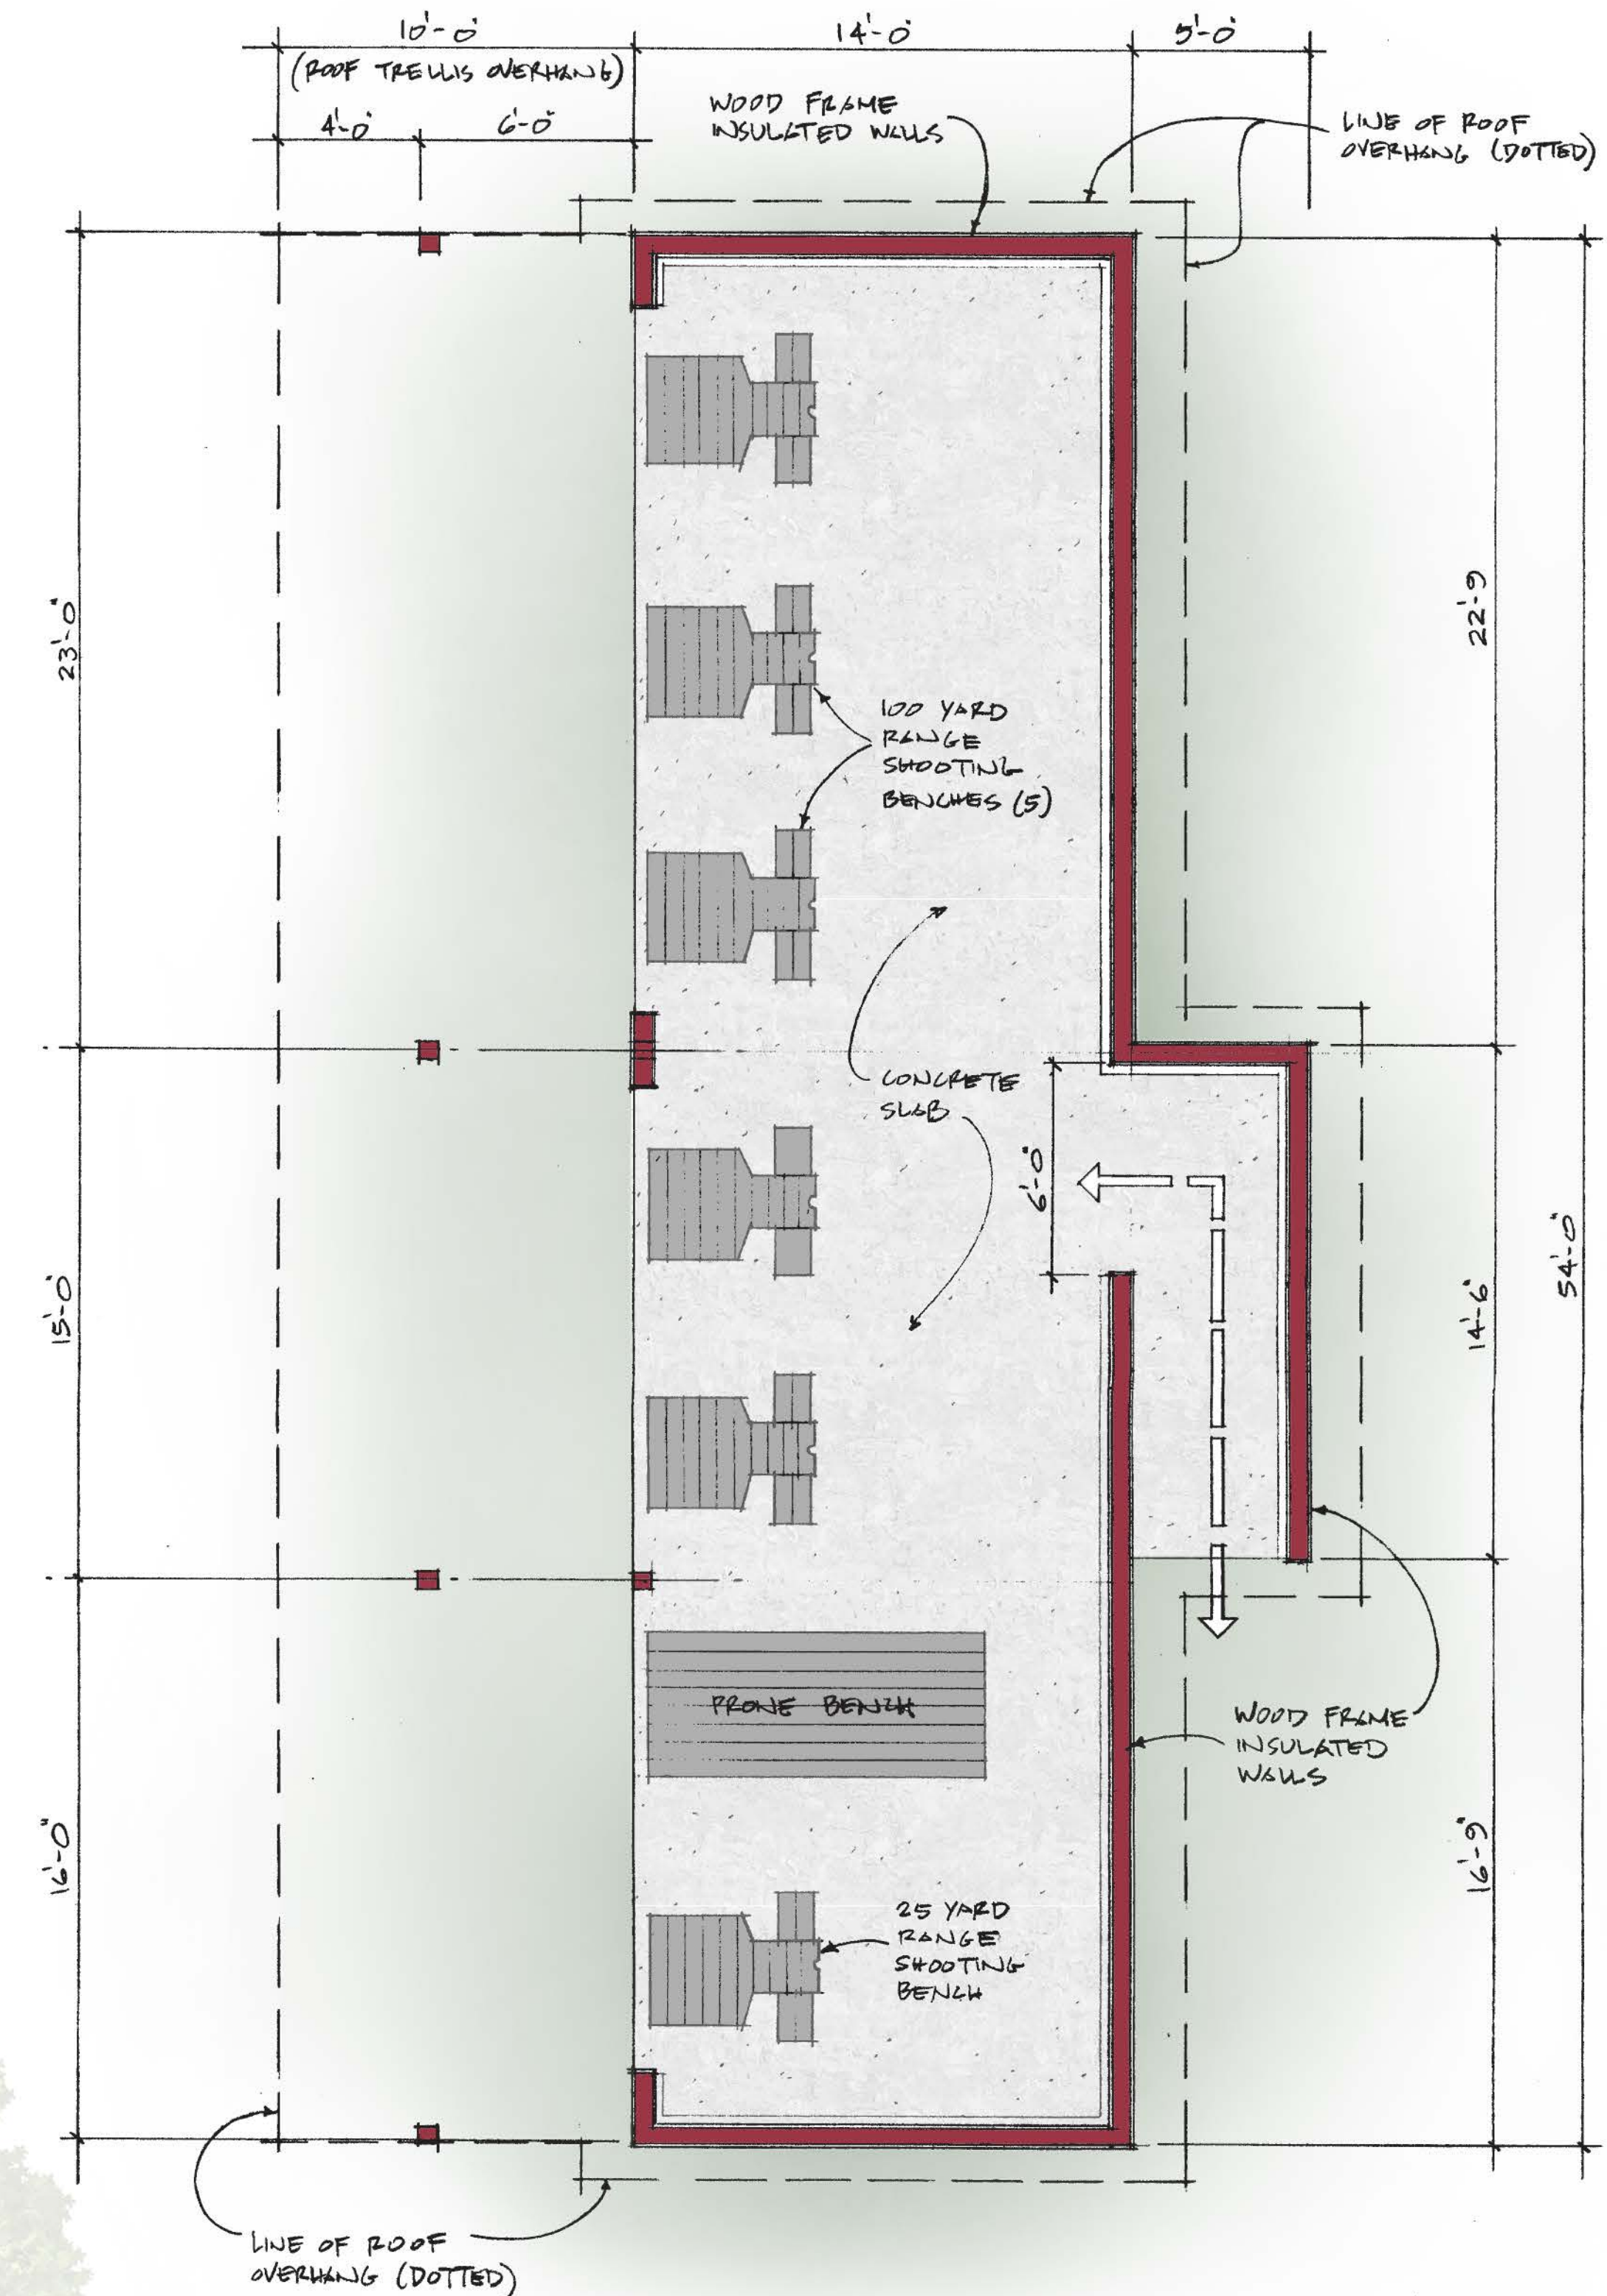

PROPOSED RANGE FIRING ENCLOSURE FLOOR PLAN
SCALE: 1/4" = 1'-0"

A1

RAYMOND J. GUERIN
ARCHITECT
LED A7101-C
49 Palmer Road, Suite 307
Andover, MA 01810
Tel: 978.686.7788 Fax: 978.686.7789
Email: Ray@RayGuerin.com



DATE: JUNE 26, 2020

FLOOR PLAN
EXTERIOR ELEVATIONS

BIG BORE RANGE BUILDING REPLACEMENT
GEORGETOWN FISH & GAME CLUB
19 LAKE STREET, GEORGETOWN MASSACHUSETTS

A1