



PRINCIPALS

CRAIG E. BARNES
MICHAEL S. TELLER
WAYNE R. LAWSON

SENIOR ASSOCIATE

ROBERT G. WILKIN

ASSOCIATE

MITCHELL H. LOWE

ADDENDUM # 001

DATE: June 29, 2015

TO: All Bidders

CC: Joan Liporto, Georgetown Public Schools
Mike Anderson, Georgetown Public Schools

FROM: Alan C. Pinciario, Assoc. AIA

PROJECT: Perley Elementary School Partial Roof Replacement

CBI JOB NO.: 14147

The following items shall modify or be added to the Bidding Documents for the above mentioned project, Drawings and/or Project Manual dated June 17, 2015. This addendum forms part of the Contract Documents and modifies the original bidding documents. Portions of the Bidding and contract Documents not altered by this addendum remain in full force.

These addendum form part of the Contract Documents and **AS SUCH, ALL BIDDERS SHOULD ACKNOWLEDGE IT IN SECTION A OF THE FORM FOR GENERAL BID. FAILURE TO DO SO COULD RESULT IN THE REJECTION OF YOUR BID.**

1 GENERAL INFORMATION

- 1.1 The deadline for the submission of General Bids is hereby extended to **Tuesday, July 7, 2015 at 2:00 PM.**

2 DRAWING INFORMATION

- 2.1 Sheet A2-04
- 2.1.1 Modify Details 4/A2-04, 5/A2-04 and 9/A2-04 to show attic space floor infill below ladder.
- a. See attached sheets SK-1, SK-2, SK-3 and SK-4 for the information.

3 PROJECT MANUAL INFORMATION

- 3.1 Specification Section 00 10 00 "INSTRUCTION TO BIDDERS"
- 3.1.1 Revise paragraph 1.02.F as follows:
- a. Delete: "The bid must be submitted on the original bid form, on duplicate copy is requested"

Page 2
Perley Elementary School Partial Roof Replacement
Addendum No. 001
CBI Job No.: 14147
06-29-2015

- b. Insert: “The bid must be submitted on the original FORM FOR GENERAL BID and one duplicate copy of the Form for General Bid, Bid Bond, DCAM Update Statement and DCAM Certificate of Eligibility is required to be submitted as well.


3.1.2 Revise paragraph 1.07.D as follows:

- a. Delete: “General Bidders shall submit one set of executed bid forms to the Awarding Authority.”
- b. Insert: “General Bidders shall submit the original Form for General Bid and one duplicate copy of the Form for General Bid, Bid Bond, DCAM Update Statement and DCAM Certificate of Eligibility to the Awarding Authority.

END OF ADDENDUM #001

ACP/jds

O:\CBI PROJECTS\2014\14147\MSWORD\ADDENDA\14147 - Addendum No. 001 06-29-2015.docx

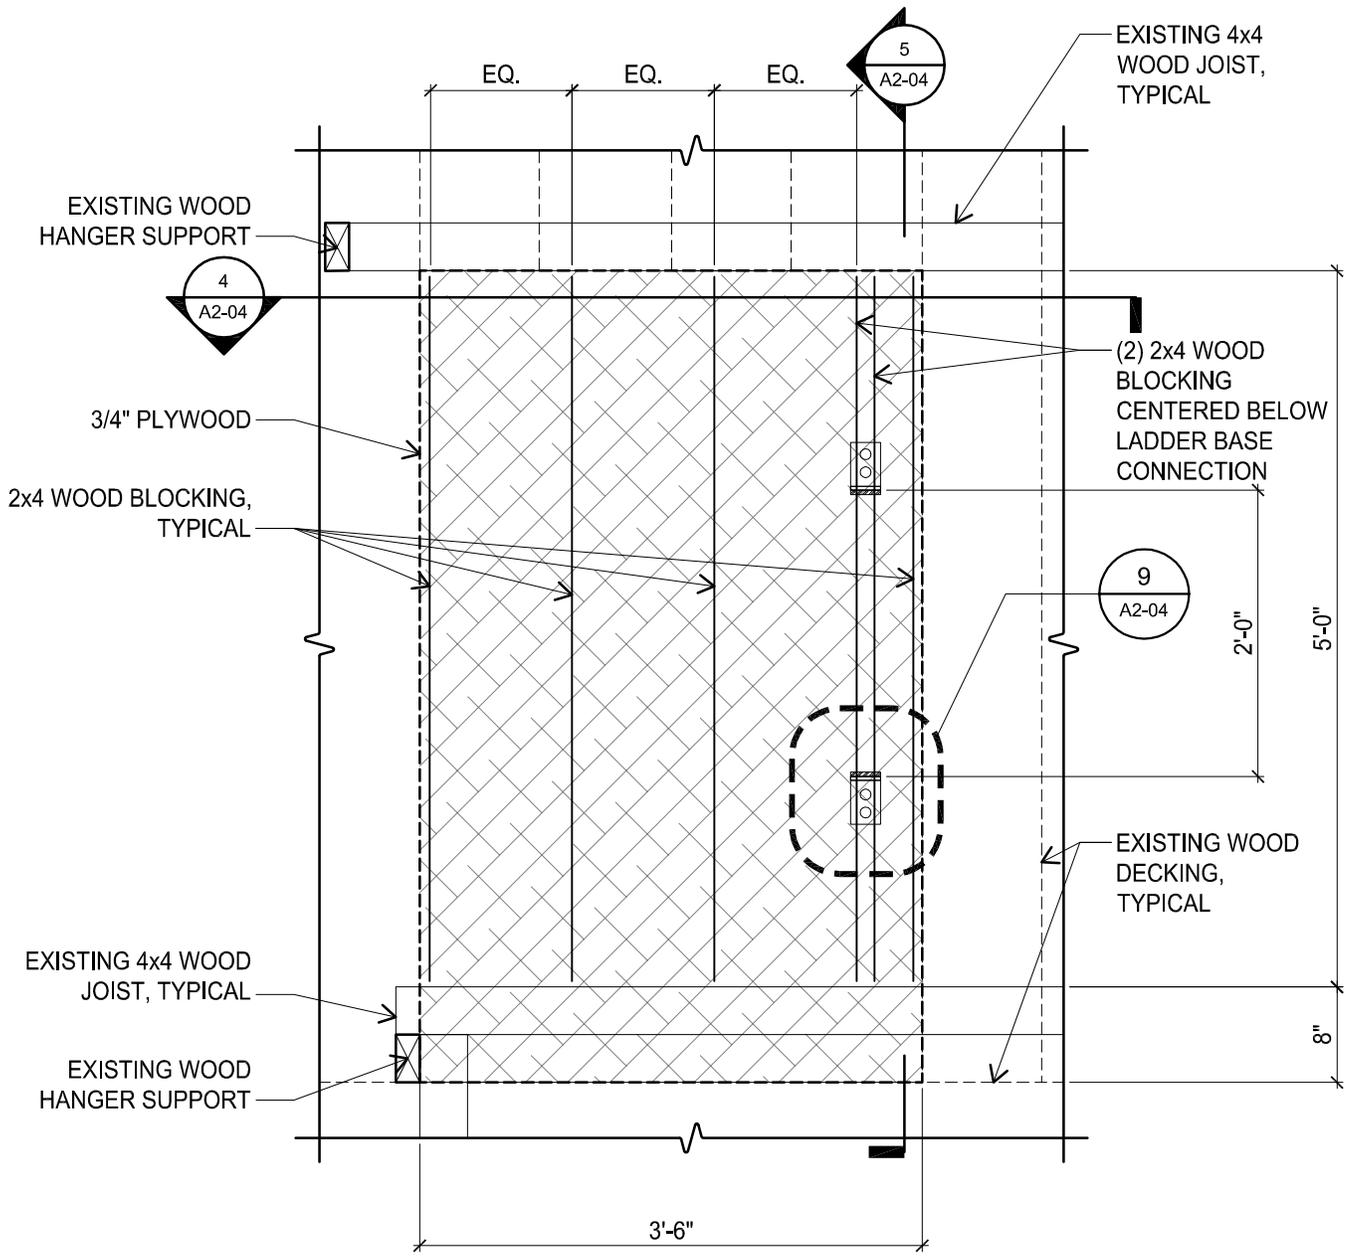


1 ATTIC FLOOR INFILL FRAMING PLAN
 SCALE: 3/4" = 1'-0"

	250 DORCHESTER AVE BOSTON, MA 02127 P: (617) 268-8977 F: (617) 464-2971 CBI@CBICONCONSULTINGINC.COM	PERLEY ELEMENTARY SCHOOL PARTIAL ROOF REPLACEMENT		SHEET No. SK-1
	DATE 06/29/2015	CHECKED ACP	DESCRIPTION ATTIC FLOOR INFILL FRAMING PLAN ADDENDUM #001 ADD TO SHEET A2-04	
	REVISION 1		PROJ.# 14147	

15'-0"

16 RUNGS SPACED 11" APART

#6 STEEL REINFORCING
BAR RUNGS, TYPICAL

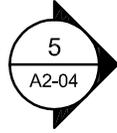

11"

(2) 2x4 WOOD BLOCKING
CENTERED BELOW
LADDER BASE
CONNECTION

3/4" PLYWOOD

2x4 WOOD BLOCKING
SPACED EQUALLY,
TYPICAL

ALIGN

EXISTING WOOD
DECKING

EXISTING 4x4
WOOD JOIST
BEYOND

3'-0"

3'-6" ± V.I.F

6" ± V.I.F

9

A2-04

1

TYPICAL LADDER SIDE ELEVATION

SCALE: 3/4" = 1'-0"

1



250 DORCHESTER AVE
BOSTON, MA 02127
P: (617) 268-8977
F: (617) 464-2971
CBI@CBICONSULTINGINC.COM

DATE 06/29/2015

REVISION 1

PERLEY ELEMENTARY SCHOOL PARTIAL ROOF REPLACEMENT

CHECKED

ACP

DESCRIPTION

TYPICAL LADDER SIDE ELEVATION
ADDENDUM #001 ORIGINAL FROM DETAIL 4/A2-04

SHEET No.


SK-2

PROJ.# 14147

15'-0"

16 RUNGS SPACED 11" APART

1/4" TYP.

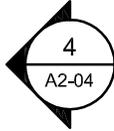

11"

ALIGN

8" ± V.I.F

2'-0"

5'-0" ± V.I.F

3/4" PLYWOOD

EXISTING WOOD DECKING, TYPICAL

EXISTING 4x4 WOOD JOIST, TYPICAL

2x4 WOOD BLOCKING BEYOND




TYPICAL LADDER FRONT ELEVATION

SCALE: 3/4" = 1'-0"

	250 DORCHESTER AVE BOSTON, MA 02127 P: (617) 268-8977 F: (617) 464-2971 CBI@CBICONCONSULTINGINC.COM	PERLEY ELEMENTARY SCHOOL PARTIAL ROOF REPLACEMENT		SHEET No. SK-3
	DATE 06/29/2015	CHECKED ACP	DESCRIPTION TYPICAL LADDER FRONT ELEVATION ADDENDUM #001 ORIGINAL FROM DETAIL 5/A2-04	
	REVISION 1		PROJ.# 14147	



2 **EXISTING ATTIC FLOOR AREA TO BE FRAMED**
 SCALE: 3/4" = 1'-0"

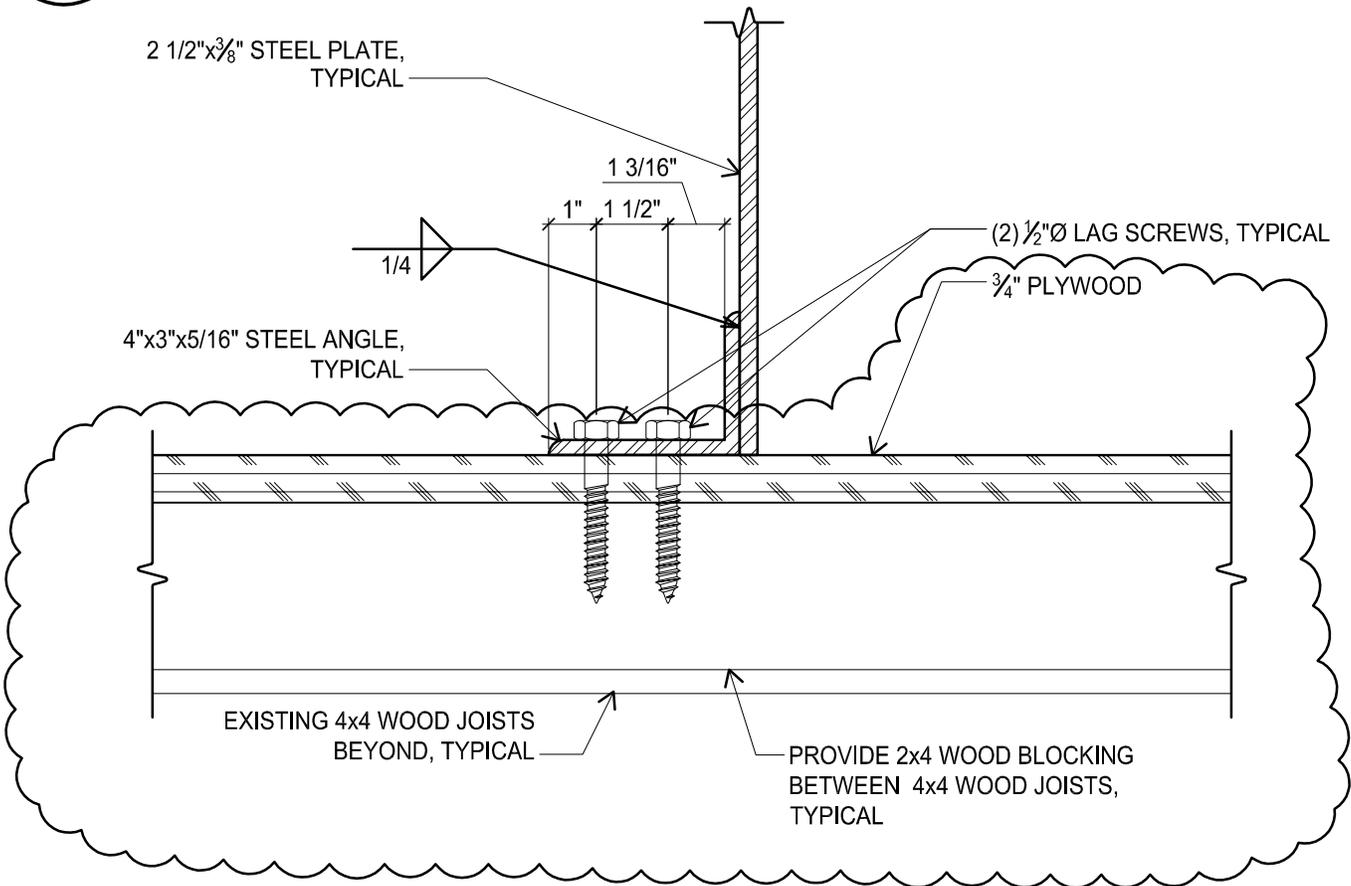

1 **LADDER BASE CONNECTION DETAIL**
 SCALE: 3/4" = 1'-0"

	250 DORCHESTER AVE BOSTON, MA 02127 P: (617) 268-8977 F: (617) 464-2971 CBI@CBICONSULTINGINC.COM	PERLEY ELEMENTARY SCHOOL PARTIAL ROOF REPLACEMENT		SHEET No. SK-4
	DATE 06/29/2015	CHECKED ACP	DESCRIPTION LADDER BASE CONNECTION DETAIL ADDENDUM #001 ORIGINAL FROM DETAIL 9/A2-04	
	REVISION 1		PROJ.# 14147	