


VIEW FROM PARKING LOT

SCALE 1/8"=1'-0"


TOTAL UNITS: 9

VILLAGE AT
ROCK POND
FRONT
ELEVATION
OPTION 10C
DATE: 6.24.22

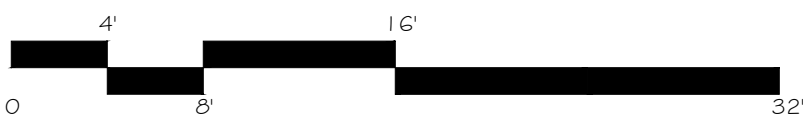


FILE: 2108 Scheme 10C Elevations.dwg


DESIGNS OF GEORGETOWN

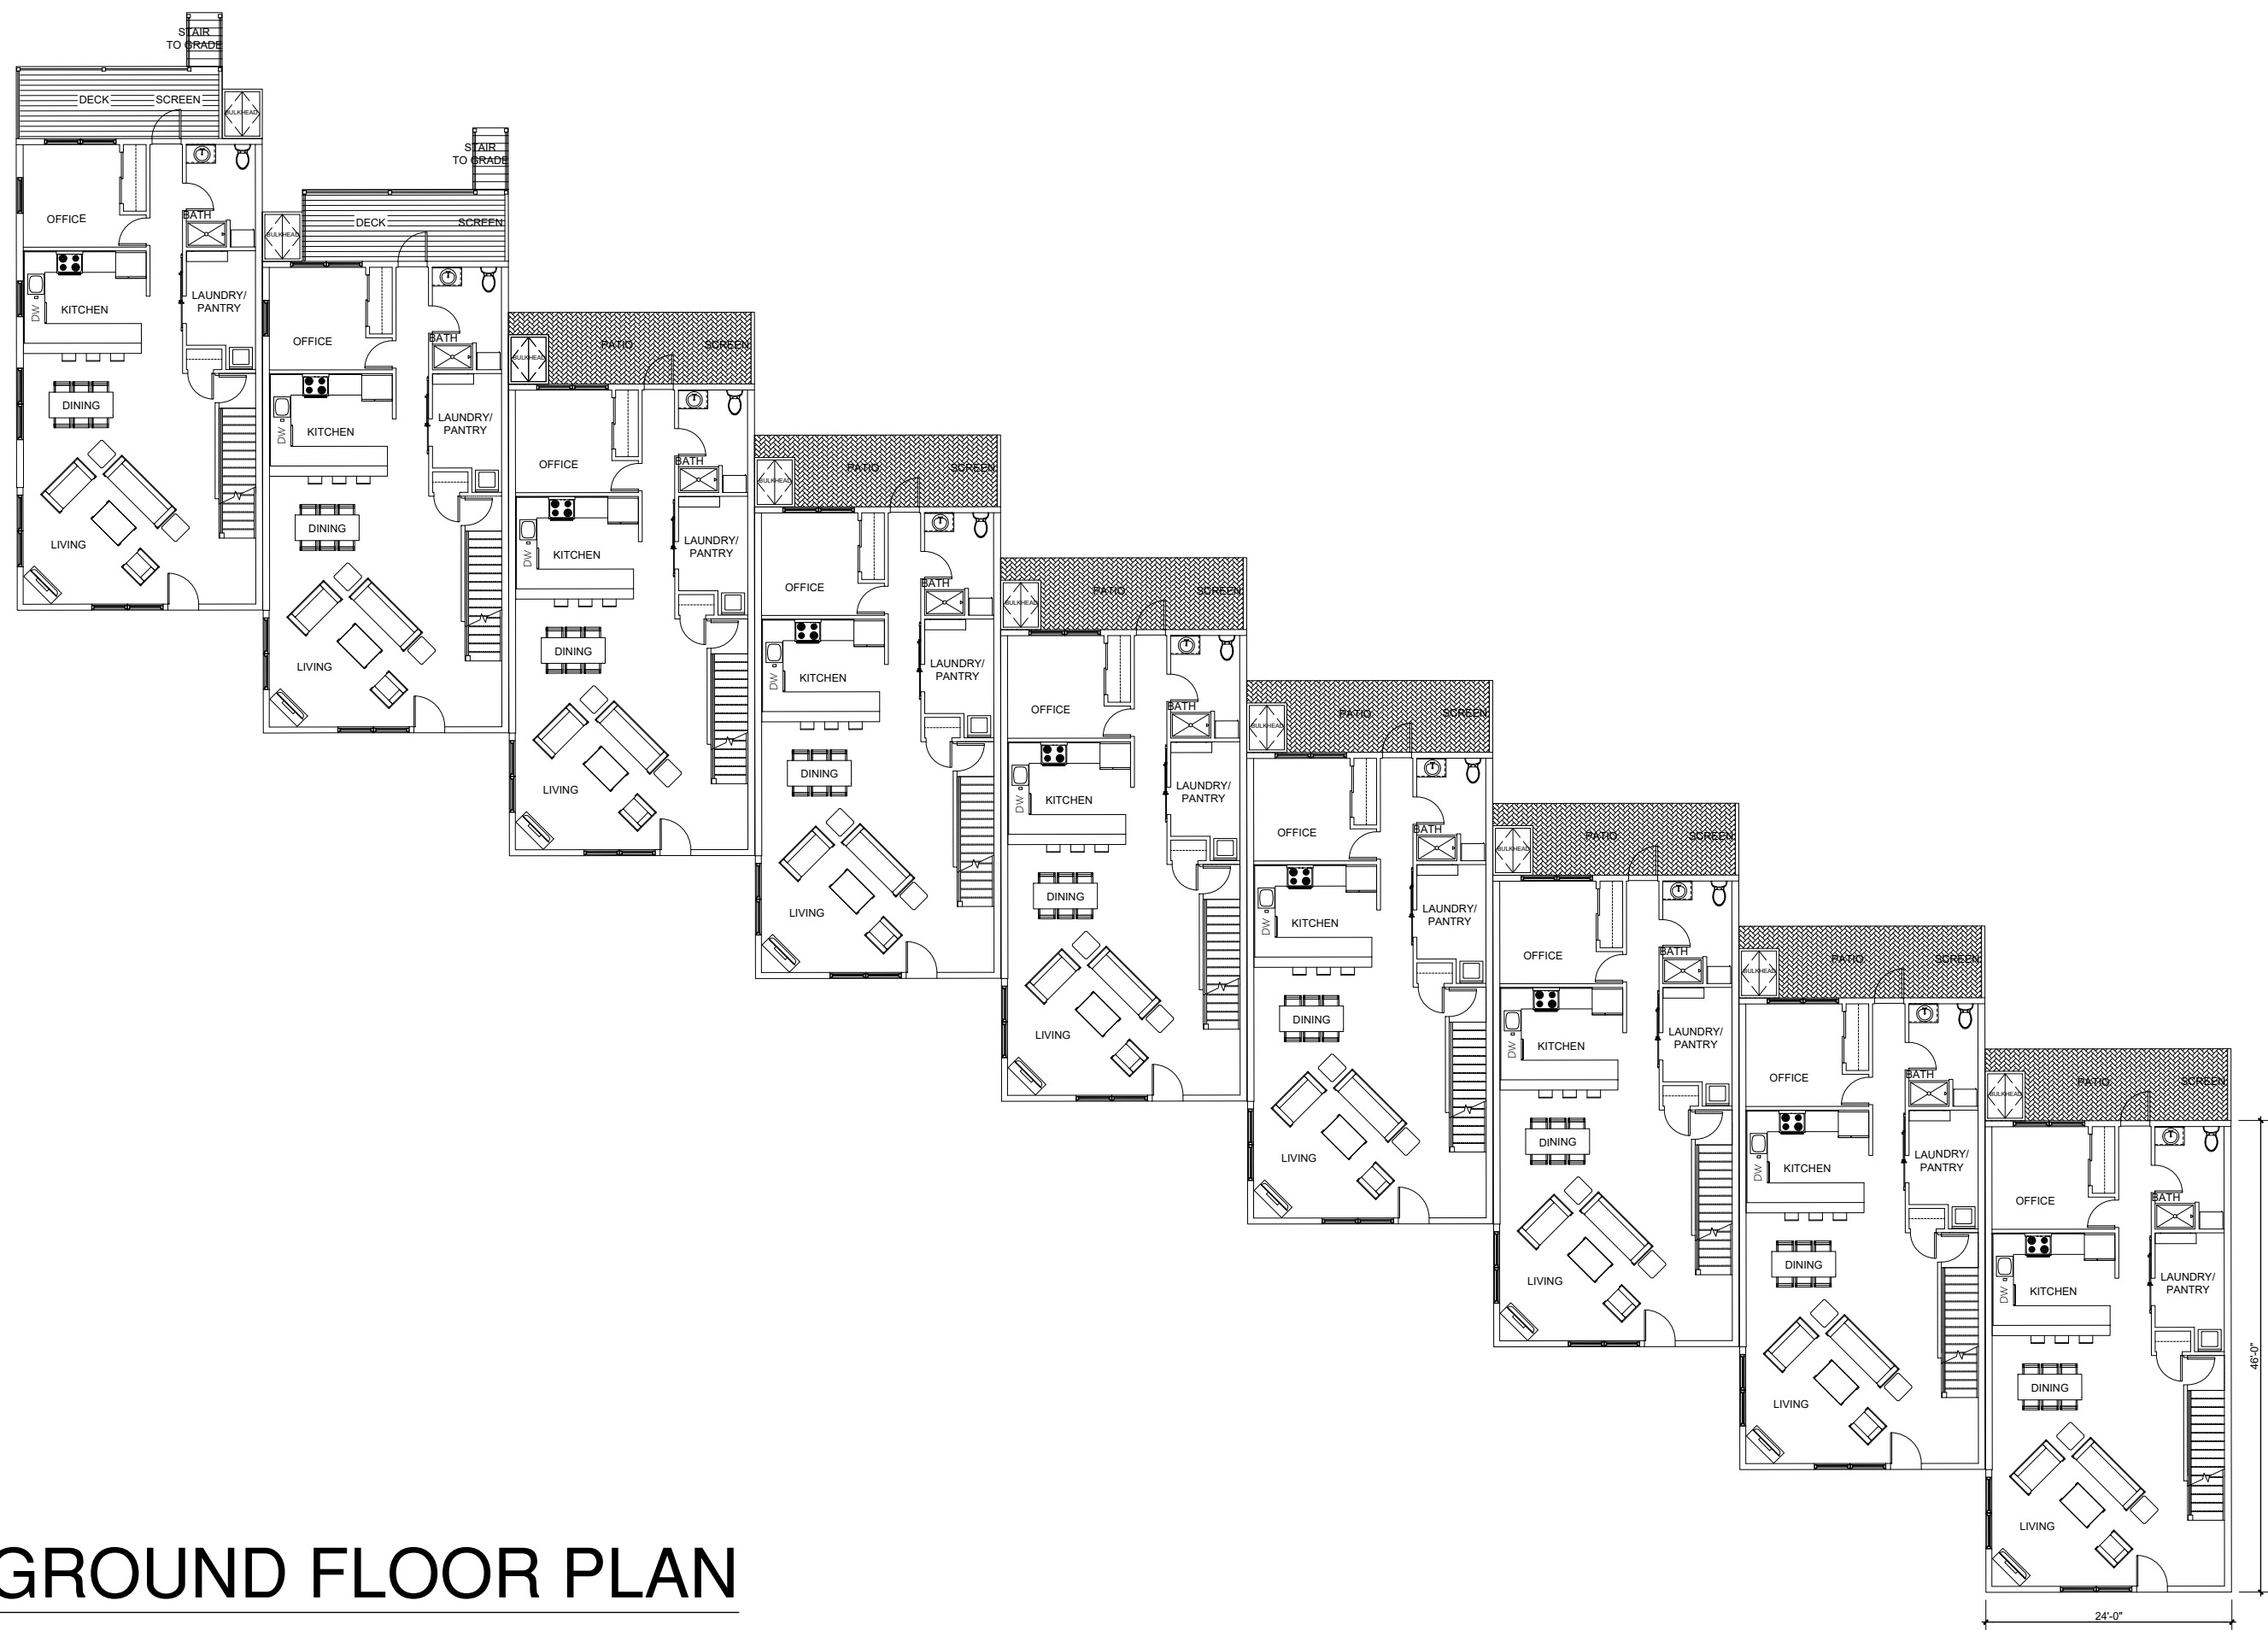

GROUND FLOOR PLAN

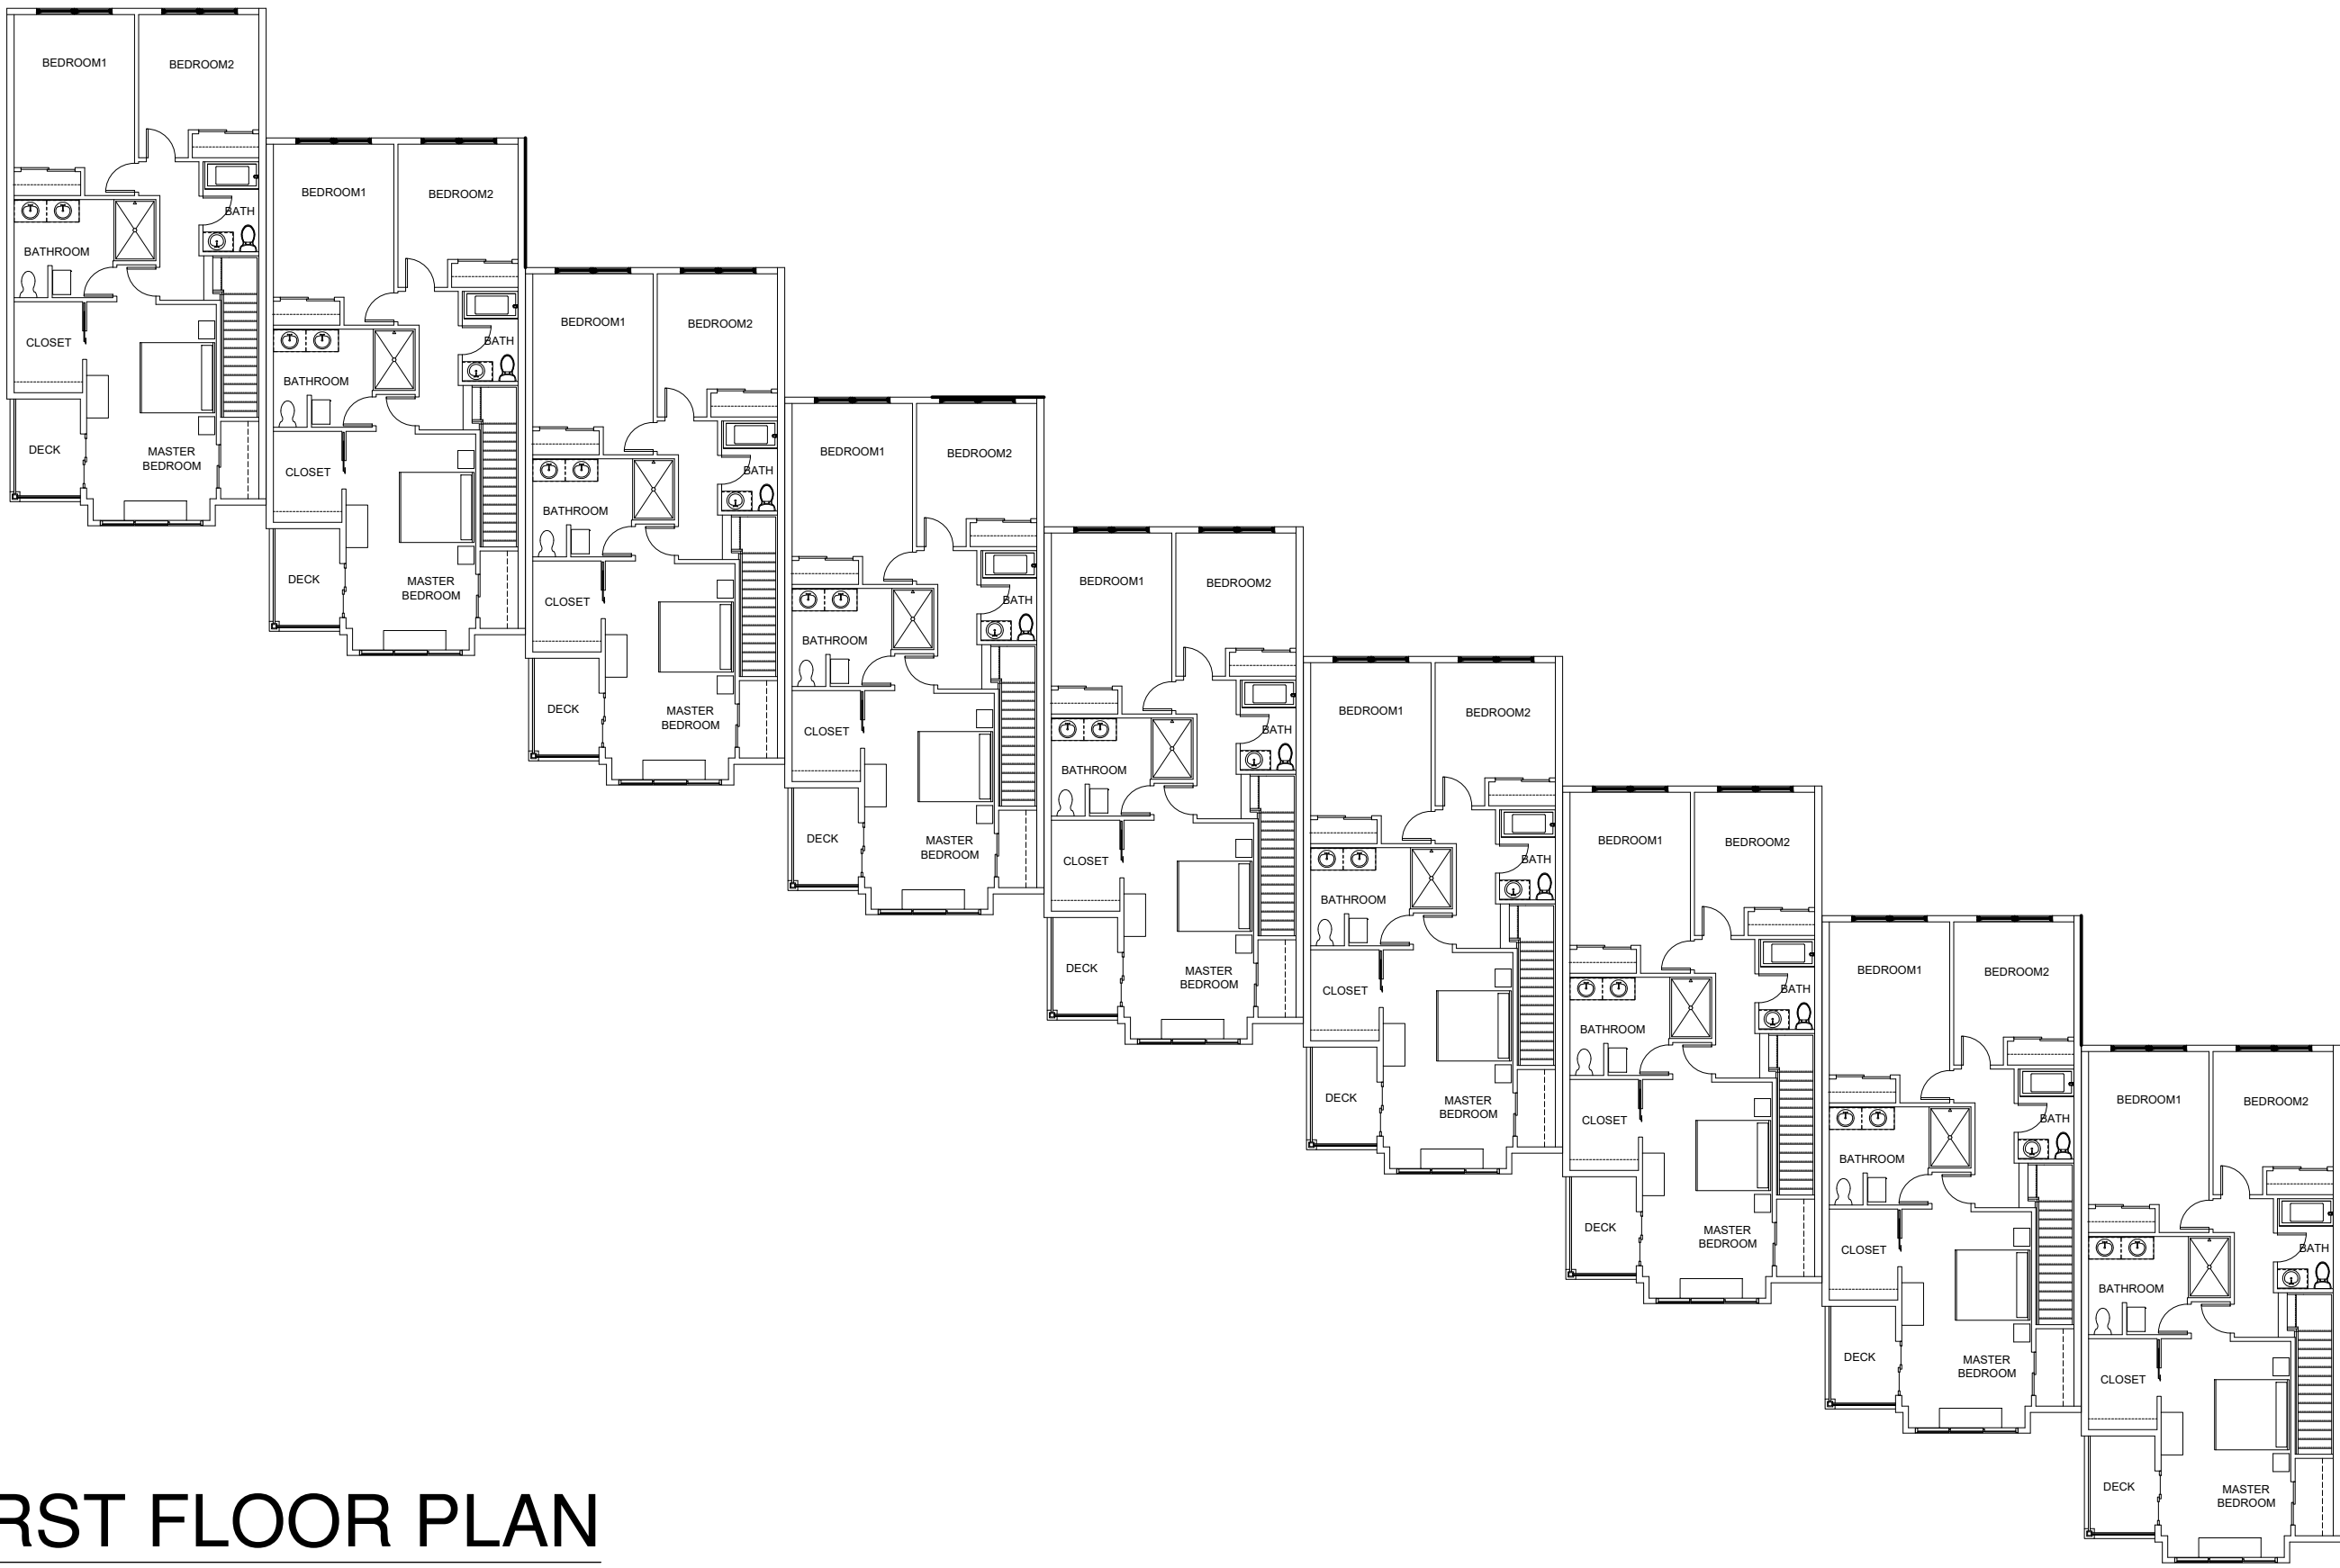

FIRST FLOOR PLAN

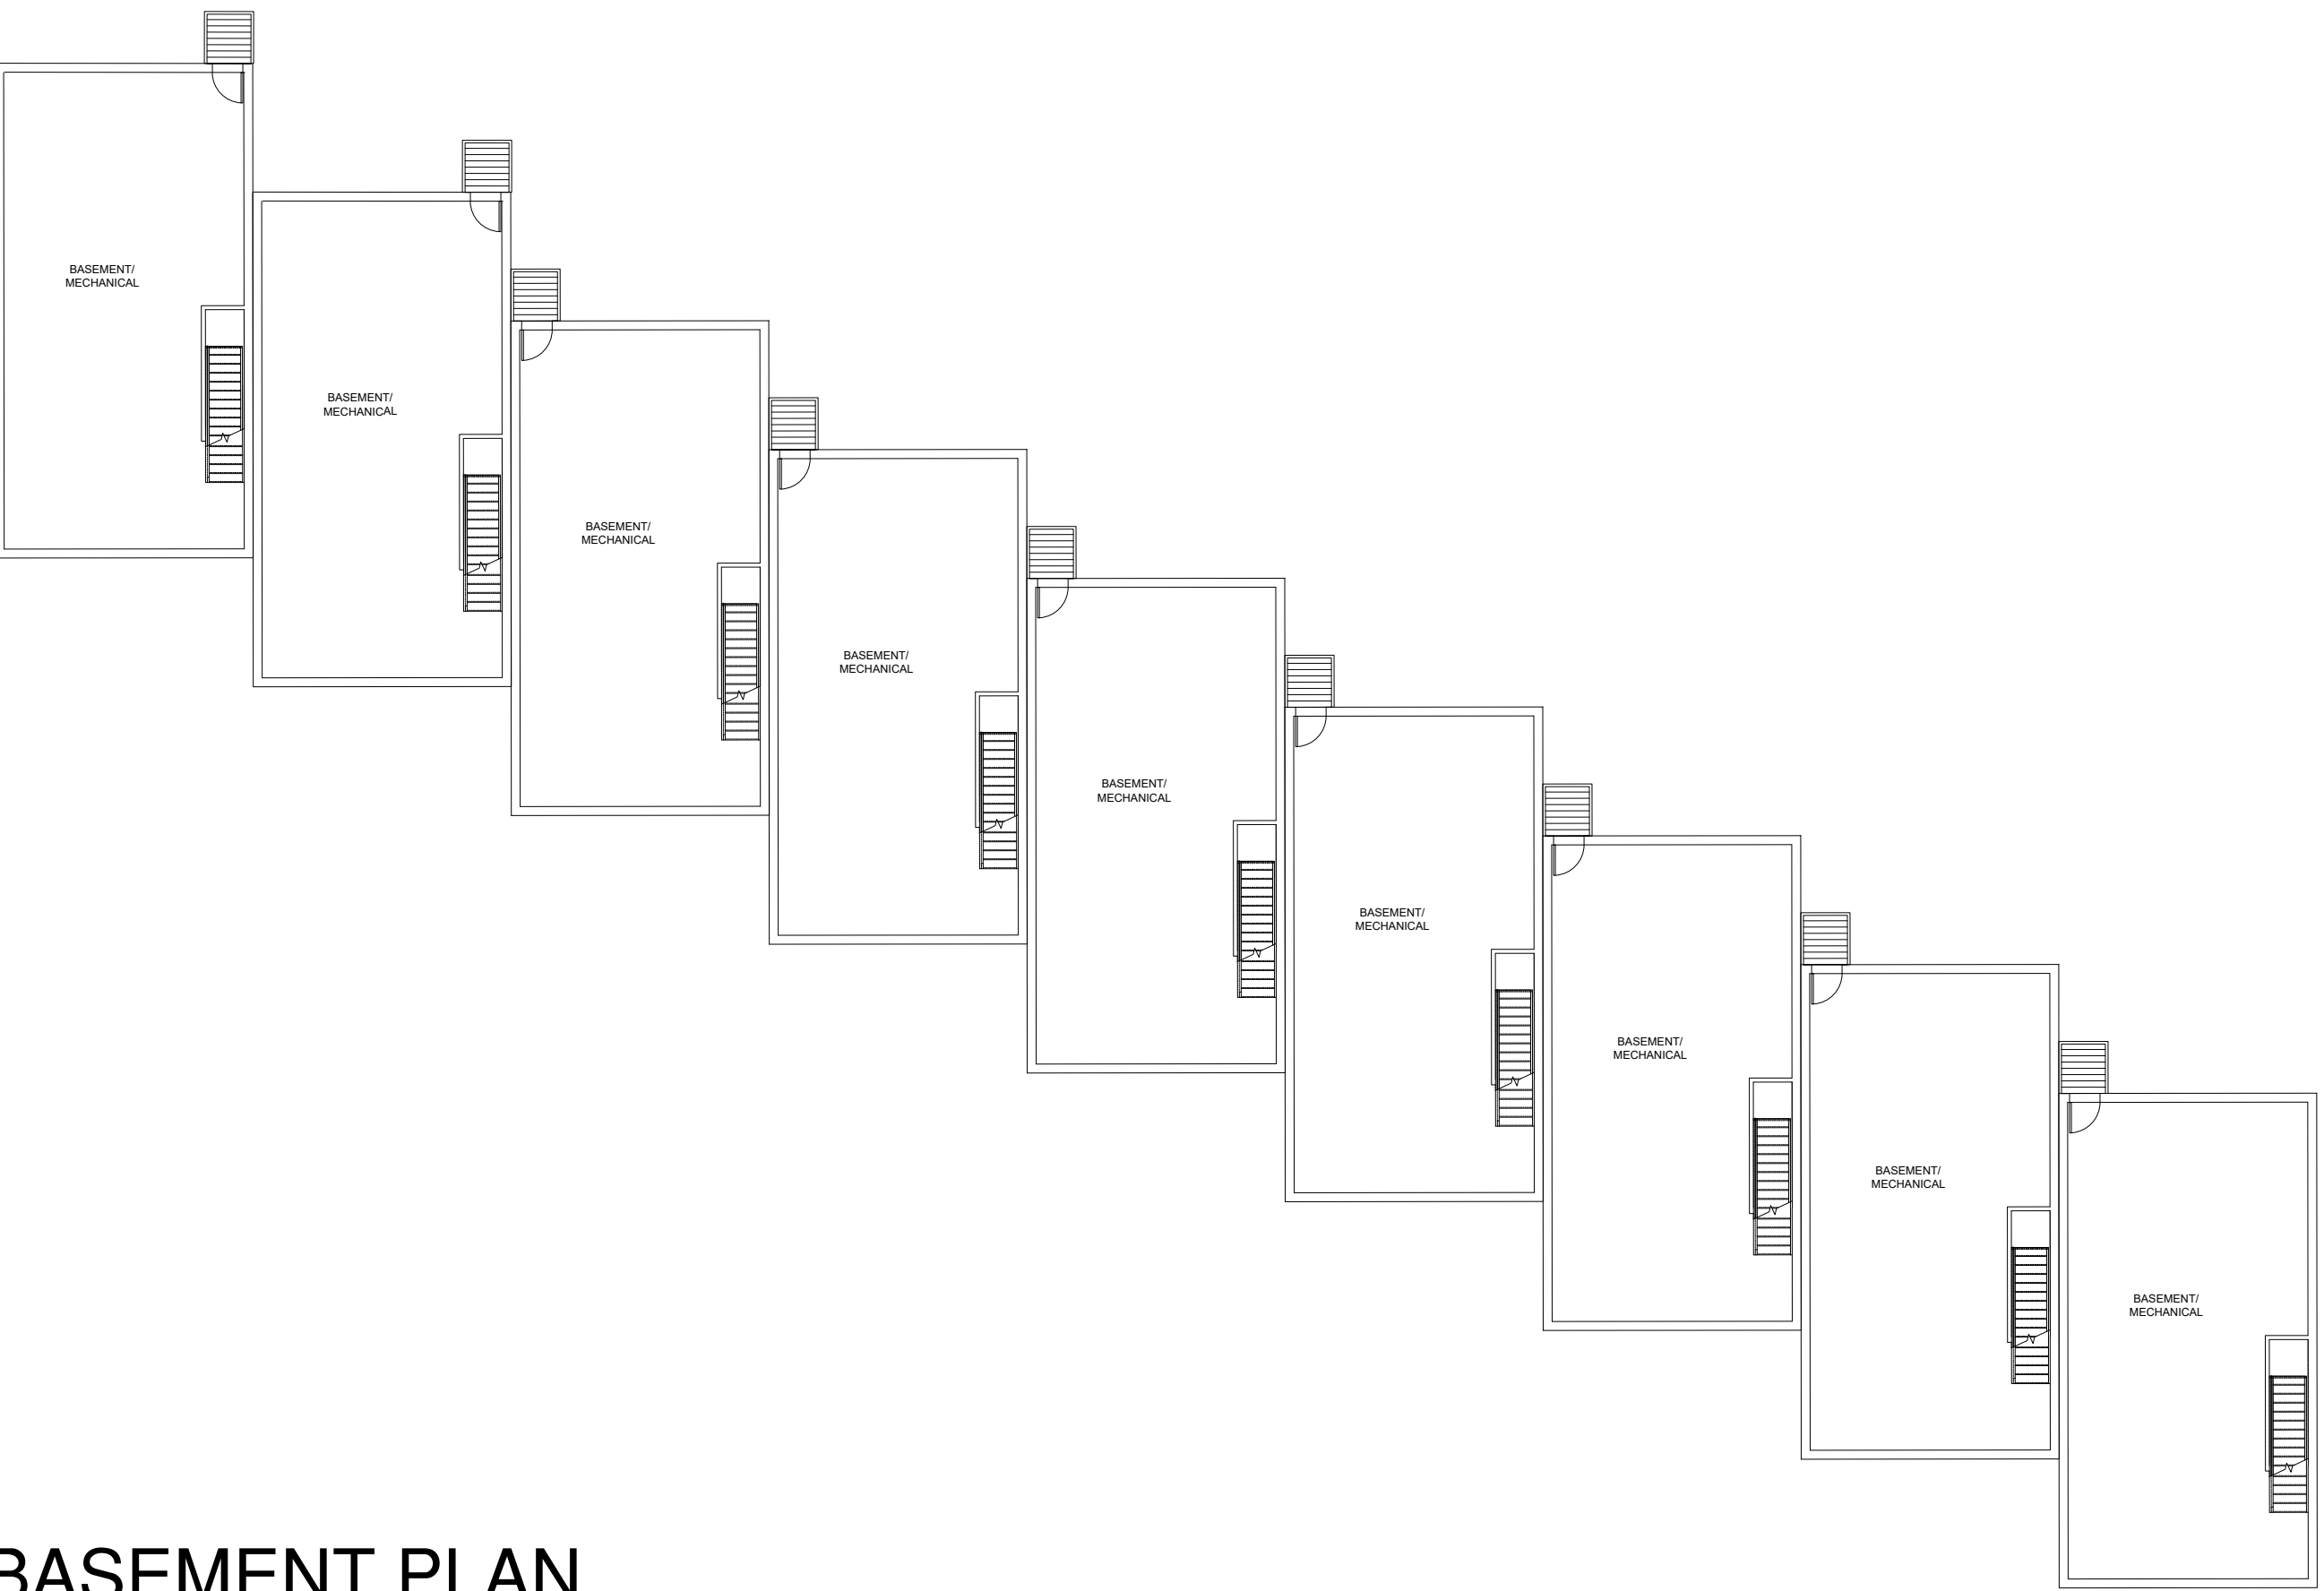


BASEMENT PLAN

VILLAGE AT ROCK POND TYP. FLOOR PLANS


OPTION 10C
DATE: 6.24.22

SCALE 1/16"=1'-0"

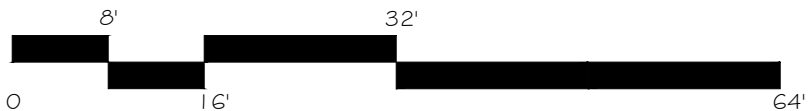





EXISTING BUILDING

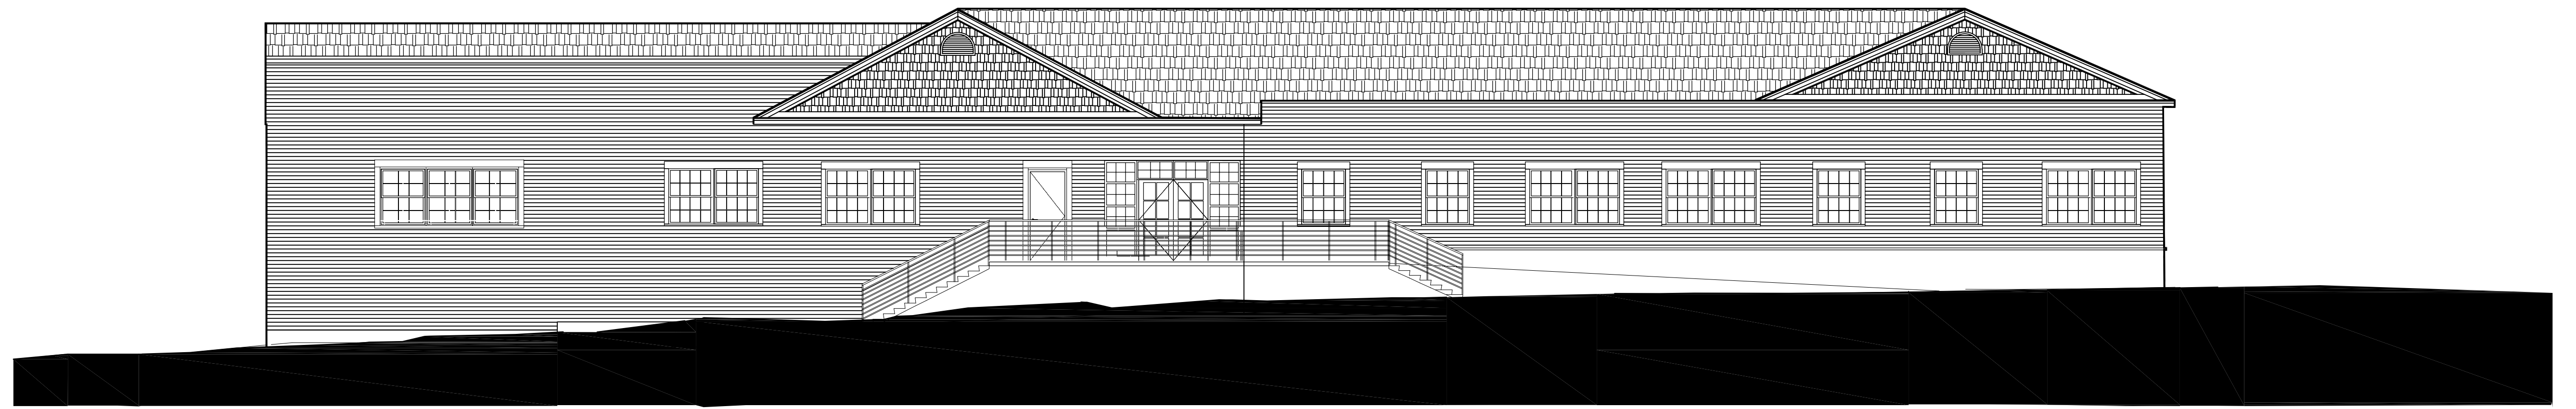

EXISTING VIEW FROM PARKING LOT

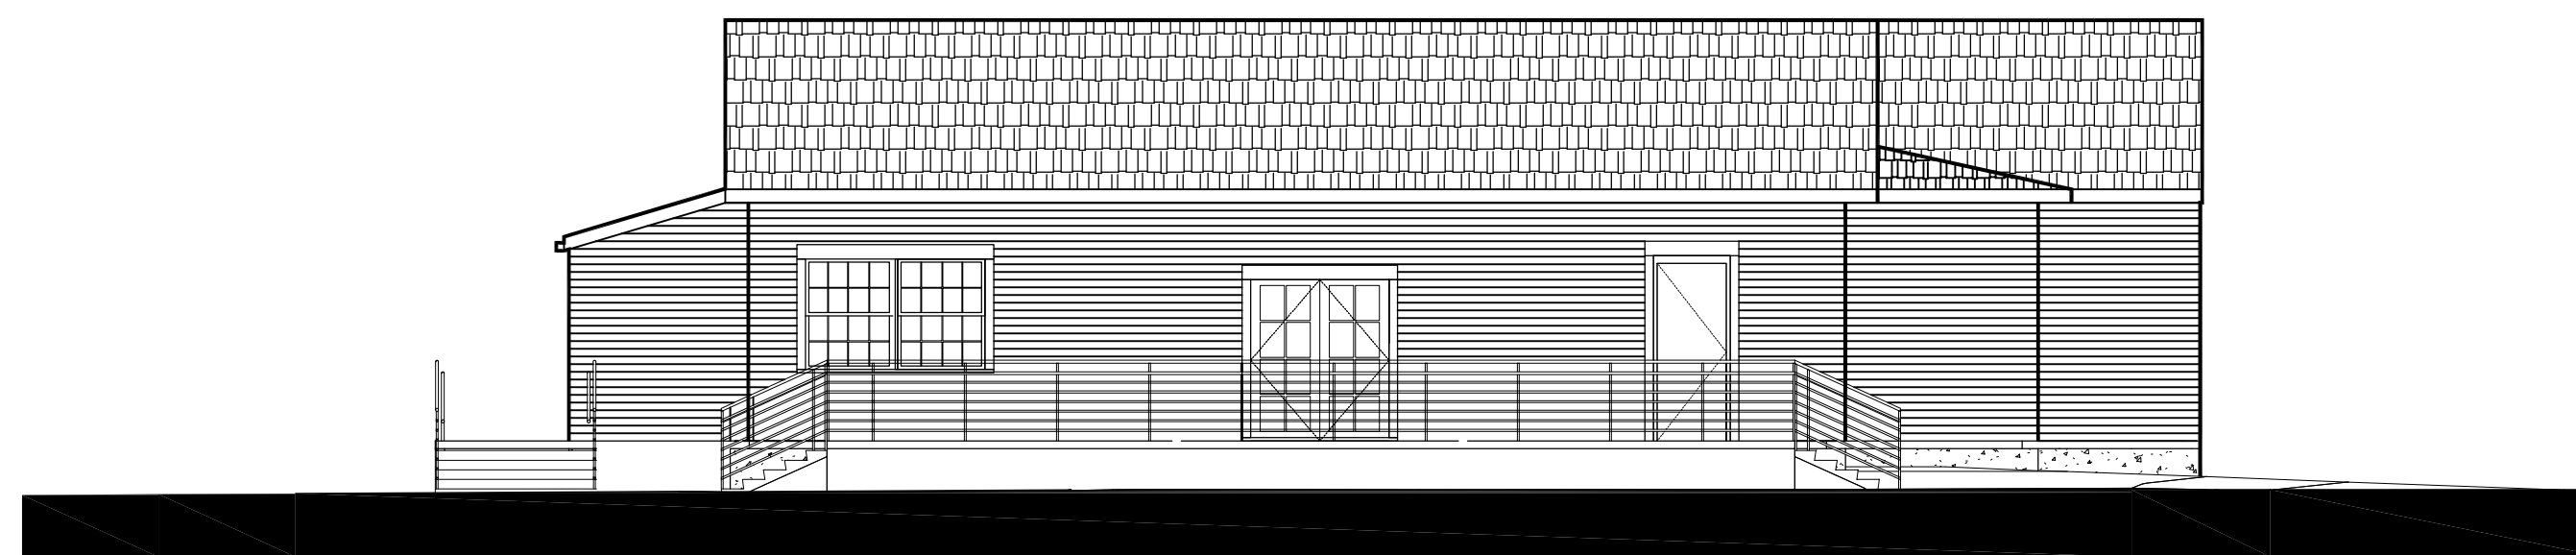

EXISTING VIEW FROM W. MAIN STREET

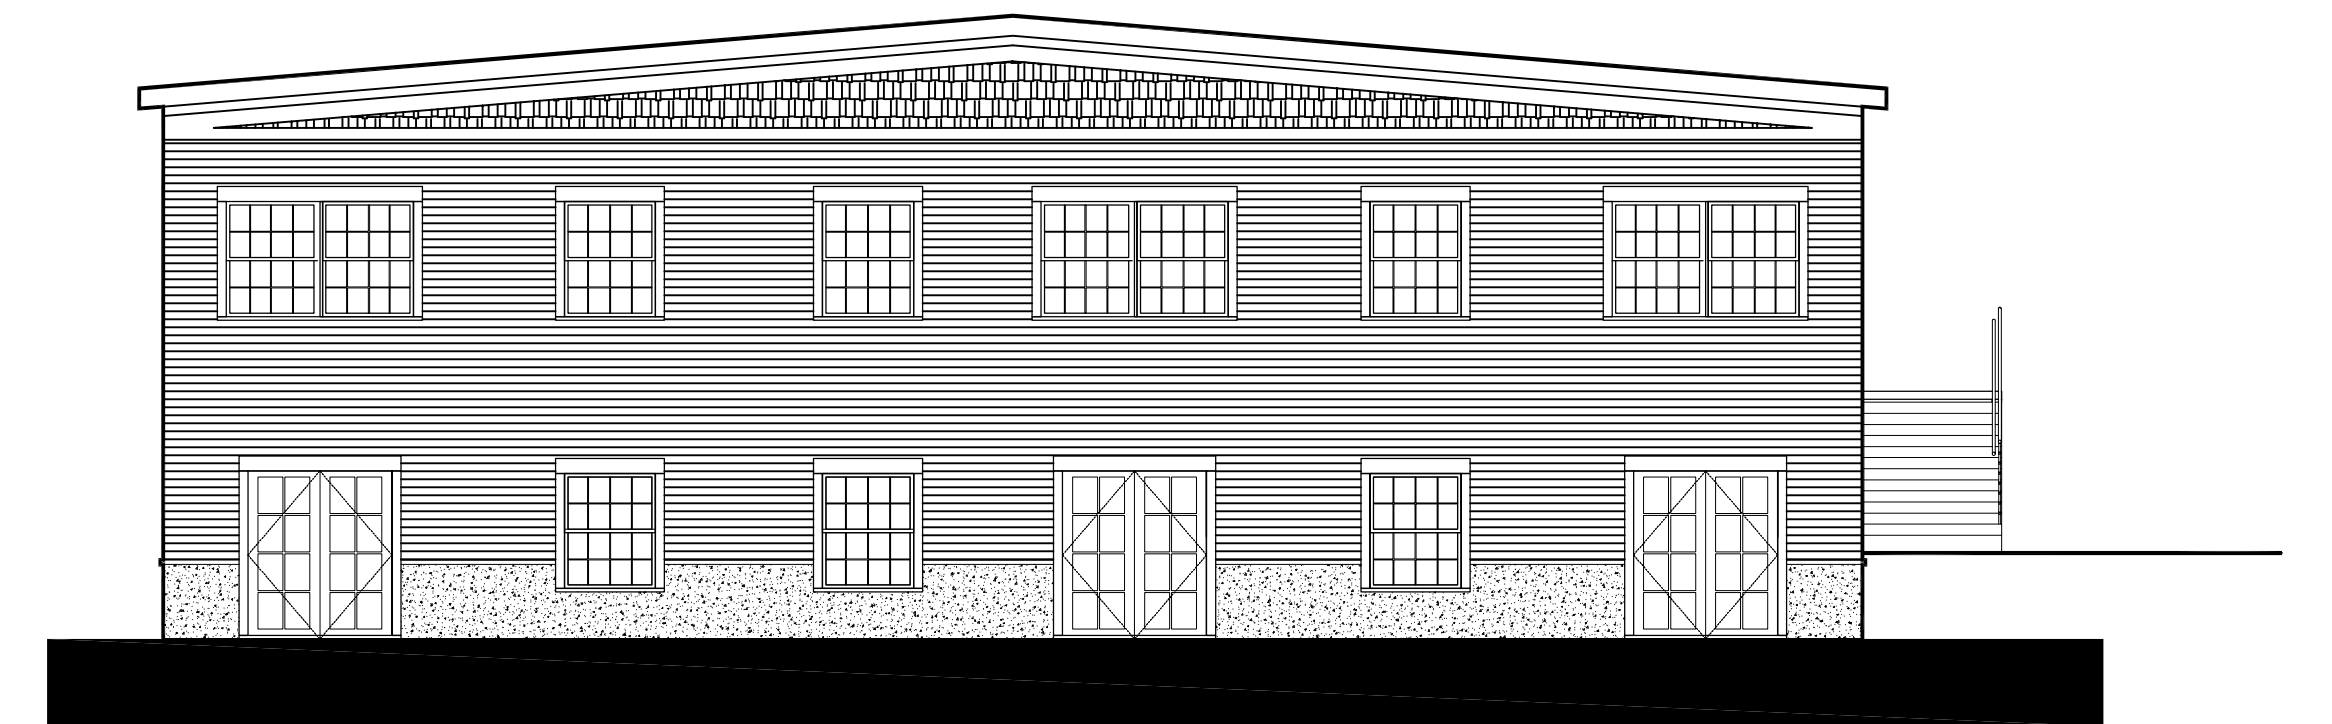

EXISTING VIEW FROM ROCK POND



PROPOSED VIEW FROM PARKING LOT

VILLAGE AT ROCK POND BEFORE & AFTER

OPTION 10C

DATE: 6.24.22

