



Project No. 11013.80

**GEORGETOWN MIDDLE-HIGH SCHOOL RENOVATIONS
Georgetown, MA**

ADDENDUM NO.4

February 23, 2015

The original Specifications and Drawings dated February 4, 2015 and Addendum 1, 2 & 3, for the above noted project are amended as stated in this Addendum. Receipt of the Addendum shall be acknowledged by inserting its number in the space provided on the Bid Form. This Addendum consists of 2, pages plus the following attachments:

ATTACHMENTS

1. **MECHANICAL REVISION SKETCHES
RM4-01**

AMENDMENTS TO ADDENDA

MECHANICAL
ADD 4-01 DELETE SKETCH RM2-07

AMENDMENTS TO PROJECT MANUAL

ARCHITECTURAL

DIVISION 07 – THERMAL AND MOISTURE PROTECTION
ADD 4-02 SECTION 07 53 23 - ADHERED THERMOSET (EPDM) ROOFING SYSTEM
Page 07 53 23 - 3, Article 1.4, REVISE Paragraph C to read:
"C. Thermal Performance: Roof system will achieve a minimum R value not less than 25."

AMENDMENTS TO DRAWINGS

MECHANICAL
ADD 4-03 ADD SKETCH RM4-01


ELECTRICAL

ADD 4-04 ED1-2-1A – ELECTRICAL FIRST FLOOR DEMOLITION AREA A POWER AND SYSTEMS

GENERAL DEMOLITION NOTES, ADD the following note K:

- "K. The following note applies to all power and systems demolition sheets:
Carry 10 connections per code for securing existing above ceiling power and low voltage cable and conduits for every 5 linear feet of corridor where ceilings are scheduled for removal and replacement.
Carry 100 connections per code for securing existing above ceiling power and low voltage cable and conduits for classrooms, offices and other spaces designated for existing ceiling removal and replacement."

END OF ADDENDUM NO. 4

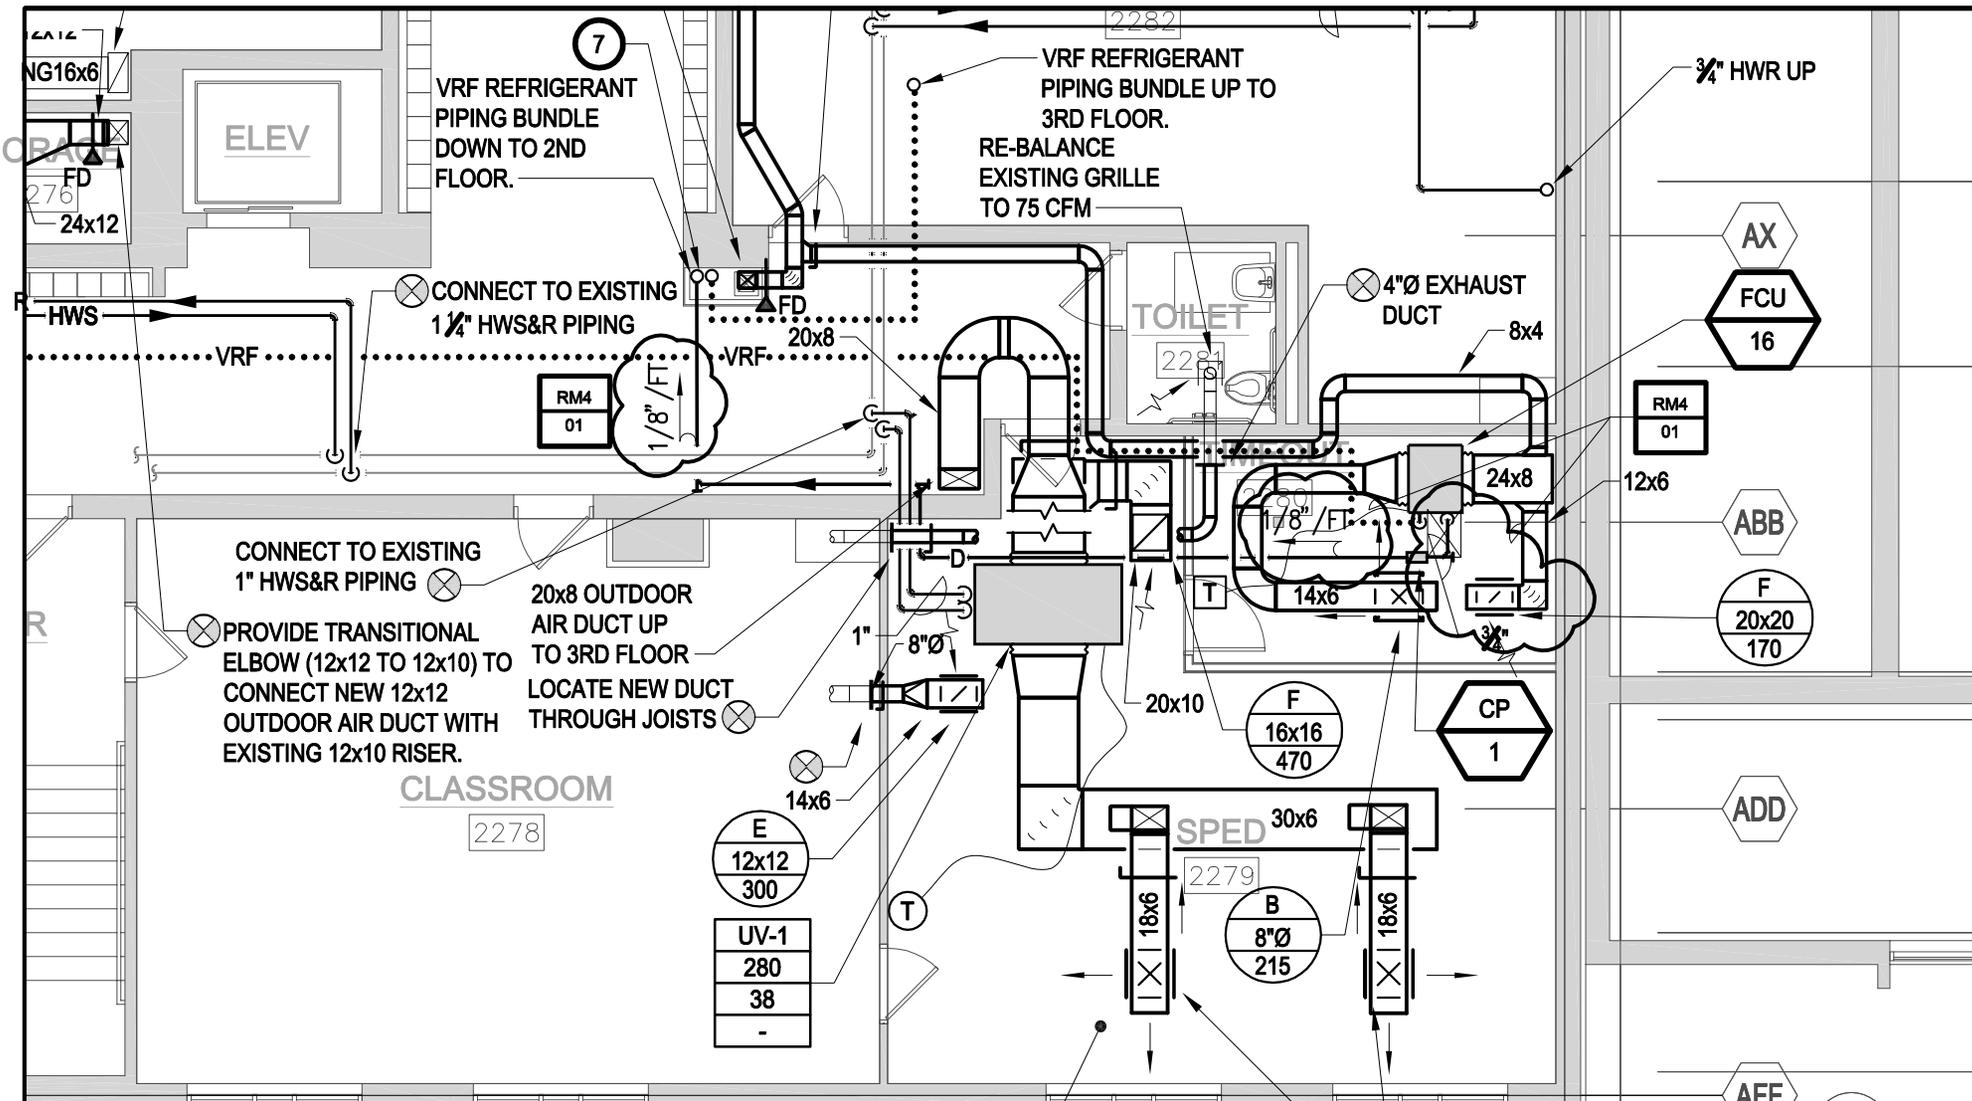

T&EIP Consulting Engineers Inc.

52 Temple Place
 Boston, Massachusetts
 02111-1306
 TEL.617-357-6060
 FAX.617-357-5188



Drumme Rosane Anderson, Inc.
 235 Bear Hill Road, 4th Floor
 Waltham, MA 02451
 617-964-1700 - 617-964-1701 fax

RM4-01
 Ref. Dwg. M1-1-2A

**GEORGETOWN MIDDLE-HIGH SCHOOL
 RENOVATIONS**
 Georgetown, Massachusetts

Scale: 1/8"=1'-0"
 Drawn by: KIT
 Job No. 13-2581
 Date: 02/23 /15
 Addendum # 4