### PLAN OF LAND

GEORGETOWN, MASS.

## EAST-WEST REALTY TRUST & EAST-WEST MIRRA REALTY LLC

DATE: October 30, 2020 SCALE: 1"=60'

Morin-Cameron GROUP, INC. CIVIL ENGINEERS | ENVIRONMENTAL CONSULTANTS LAND SURVEYORS | LAND USE PLANNERS

25 KENOZA AVE., HAVERHILL, MASSACHUSETTS 01830

P: 978-373-0310, F: 978-372-3960, W: WWW.MORINCAMERON.COM

#### REFERENCE PLANS

- 1. 1951 MASSACHUSETTS HIGHWAY LAYOUT NO.3904 SHEET 8 OF 24 RECORDED AT SOUTH ESSEX PLAN BOOK 82 PLAN 47.
- 1974 MASSACHUSETTS HIGHWAY ALTERATION NO.5995 SHEET 10 OF 24 RECORDED AT SOUTH ESSEX PLAN BOOK 130 PLAN 19.
- 3. JULY 1931 ESSEX COUNTY LAYOUT NO.2476 OF EAST MAIN STREET RECORDED AT SOUTH ESSEX PLAN BOOK 60 PLAN 6.
- 4. PLAN OF LAND IN GEORGETOWN MA., OWNER EAST WEST REALTY TRUST BY PRECISION LAND SURVEYING, INC. DATED 1/6/2004 RECORDED AT SOUTH ESSEX PLAN BOOK 374 PLAN 34.
- 5. PLAN OF LAND IN GEORGETOWN MA. PREPARED FOR BARRY ENOS PREPARED BY CHARLES/DONALD ASSOC. DATED NOVEMBER 1987 RECORDED AT SOUTH ESSEX PLAN BOOK 234 PLAN 30.
- 6. PLAN OF LAND IN GEORGETOWN MA. AS MADE FOR JAMES N.TOLMAN PREPARED BY CLINTON F.GOODWIN DATED APRIL 16,1973 RECORDED AT SOUTH ESSEX PLAN 186 OF 1973.
- 7. PLAN OF LAND ON SPAULDING ROAD IN GEORGETOWN PREPARED FOR BARRY ENOS PREPARED BY BASELINE SURVEYING & ENGINEERING, INC. DATED 10/23/89 RECORDED AT SOUTH ESSEX PLAN BOOK 261 PLAN 38.
- 8. SEE UNRECORDED PLAN OF LAND IN GEORGETOWN, MA. PREPARED FOR BARRY ENOS BY DONOHOE SURVEY, INC. DATED MARCH 10.2014 AND REVISED OCTOBER 29,2014.

#### REFERENCE DEEDS

- DEED BOOK 17059 PAGE 401 RECORDED AT SOUTH ESSEX 4/10/01 FROM RUTH M. HANSON TO EAST-WEST REALTY TRUST.
- 2. TAKING RECORDED AT SOUTH ESSEX BOOK 3858 PAGE 521 NOVEMBER 14, 1951.
- 3. TAKING RECORDED AT SOUTH ESSEX BOOK 2887 PAGE 390 JULY
- 4. TAKING RECORDED AT SOUTH ESSEX BOOK 6069 PAGE 556 MAY 30,1974.
- 5. DEED BOOK 658 PAGE 124 RECORDED AT SOUTH ESSEX DECEMBER 13,1863 FROM THE HEIRS OF JOSEPH LITTLE TO LUTHER MOODY.
- 6. DEED BOOK 18149 PAGE 578 RECORDED AT SOUTH ESSEX 1/7/02 FROM EAST-WEST REALTY TRUST TO EAST-WEST MIRRA REALTY
- 7. DEED BOOK 327 PAGE 55 RECORDED AT SOUTH ESSEX 9/2/1841 FROM CHARLES S. TENNEY ETAL TO LUCY H. DOLE.
- 8. DEED BOOK 4097 PAGE 600 SOUTH ESSEX REGISTRY OF DEEDS.
- 9. DEED BOOK 4266 PAGE 217 SOUTH ESSEX REGISTRY OF DEEDS.
- 10. DEED BOOK 37974 PAGE 544 RECORDED AT SOUTH ESSEX 10/28/19 FROM HEIRS OF JOHN C. TRAVERS TO EAST-WEST MIRRA, LLC.

N 15°22'04" E

---- S 17°25'30" W 1187.45'

BASELINE 1974 MASS. HIGHWAY ALTERATION

### APPROVAL UNDER THE SUBDIVISION

CONTROL LAW NOT REQUIRED BARRY M. ENOS TRUSTEE M.G.L.CHAPT.41 SEC.81P BOOK 16130 PAGE 121 TOWN OF GEORGETOWN

12.73'


21.07'

N 69°17'36" W

THE PLANNING BOARD'S ENDORSEMENT OF THE PLAN AS NOT REQUIRING APPROVAL UNDER SUBDIVISION CONTROL LAW DOES NOT GIVE

LOTS ANY STANDING UNDER THE ZONING BYLAW OF THE TOWN OF GEORGETOWN.

> N 52°35'59" W 34.58' IRON ROD FND. N 61°02'00" W

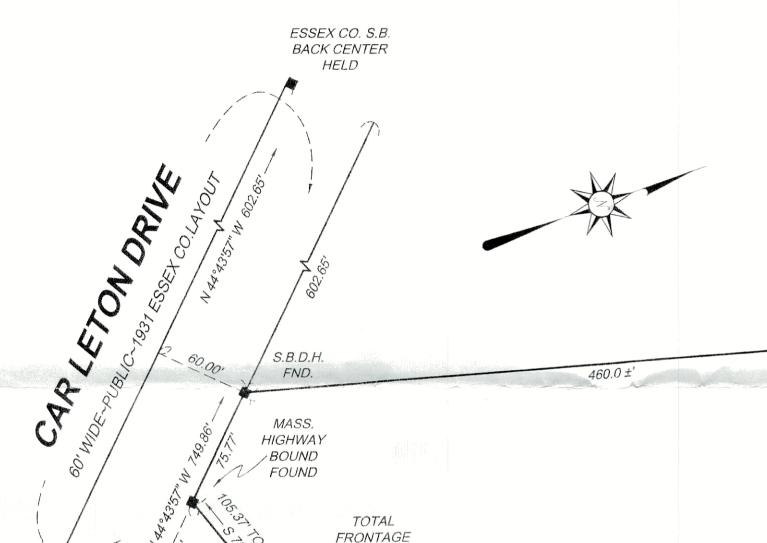

281.14'

TOWN LAYOUT

> MASS. HIGHWAY

**BOUND** 

**FOUND** 

MASS.

HIGHWAY

BND.FND. HELD

B & R REALTY TRUST BARRY M. ENOS & JOHN ENOS TRUSTEES **BOOK 8287 PAGE 310** MAP 15 LOT 68

S.B.D.H FND. DISTURBED

PARGEL A

A=284,898 S.F.

A=6.5404 AC.

BK.17059 PG.401

BK.1709 PG.401 BK.37974 PG.544

**HIGHWAY** 

BOUND

**FOUND** 

N 17°17'30" E --- 658.75'

BK.37974 PG.544 500.00'

PARCEL B

A=35,253 S.F.

A=0.8093 AC.

MASS.

HIGHWAY

**BOUND** 

**FOUND** 

LOT 1

A=634,572 S.F. A=14.5678 AC.

EXISTING PARCEL LINE

TO BE REMOVED

SEE NOTE 3

PARGEL C A=314,421 S.F. A=7.2181 AC. BK.18149 PG.578

B & R REALTY TRUST

BARRY M. ENOS & JOHN ENOS **TRUSTEES** 

**BOOK 8287 PAGE 310** 

MAP 15 LOT 45

DRILL HOLE

DRILL HOLE

SET

S 60°45'56" E

7.18' S 58°32'58" E 12.67' 12.31'

DRILL HOLE

MASS.

HIGHWAY BND.FND. HELD

S 00°44'28" W

S 54°28'37"

S 55°31'43" E

S 23°22'10" E

S 63°58'13" E

S 67°30'41" E 28.24' S 80°38'41" E 24.19' N 78°44'25" E 14.85' N 62°38'11" I 30.21'

INTERSTATE ROUTE 95

425' WIDE~PUBLIC~1951 MASS. HIGHWAY LAYOUT 1974 MASS. HIGHWAY ALTERATION~NO ACCESS

**NOTES** 

- 1. THE PURPOSE OF THIS PLAN IS TO COMBINE PARCEL A, B & C TO CREATE LOT 1.
- 2. ACCESS AND UTILITY EASEMENT PER BOOK 6069 PAGE 556. ORIGINALLY GRANTED TO JOHN TRAVERS TO PROVIDE ACCESS TO CARLETON DRIVE FROM PARCELS B & C.
- 3. BOOK 3717 PAGE 562 DESCRIBES THE RIGHT TO MAINTAIN A 12' ROADWAY ACROSS PARCEL B GRANTED FROM MANUEL TRAVERS TO JOHN TRAVERS. THIS EASEMENT WAS EXTINGUISHED BY A MERGER OF TITLE.
- 4. SEE DESCRIPTION OF LANE IN BOOK 995 PAGE 62. APPROXIMATELY 21'+/- TO SPAULDING ROAD.
- 5. ORIENTATION TO 1974 MASS. HIGHWAY ALTERATION.

641.37'

# ZONING DISTRICT CC BUSINESS & COMMERCIAL C

IRON ROD

FND.

LOT AREA=80,000 S.F. FRONTAGE=50 FEET

ASSESSOR REFERENCE

ASSESSOR'S MAP 15 LOT 46

DWG. NO. 3794.001.006