

Luminaire Schedule

Symbol	Qty	Label	Description	Arrangement	Lumens	LLF
	8	SST-50W 4K-SMT-IV-WM	SUNSET 50W 4K TYPE IV	Single	6150	0.970

91 TENNEY ST GEORGETOWN 13227

ECHO LIGHTING INC

5618 EAST WASHINGTON BLVD
COMMERCE, CA 90040



Date:6/7/2022

Page 1 of 6


Luminaire Location Summary						
SeqNo	Label	X	Y	Z	Orient	Tilt
1	SST-50W 4K-SMT-IV-WM	429.062	230.369	18	83.709	0
2	SST-50W 4K-SMT-IV-WM	468.792	225.725	18	83.709	0
3	SST-50W 4K-SMT-IV-WM	389.32	234.904	18	83.709	0
4	SST-50W 4K-SMT-IV-WM	460.848	156.189	18	262.342	0
5	SST-50W 4K-SMT-IV-WM	421.106	160.729	18	262.342	0
6	SST-50W 4K-SMT-IV-WM	381.365	165.269	18	262.342	0
7	SST-50W 4K-SMT-IV-WM	369.243	230.305	18	173.68	0
8	SST-50W 4K-SMT-IV-WM	362.715	173.648	18	174.776	0

91 TENNEY ST GEORGETOWN 13227

ECHO LIGHTING INC

5618 EAST WASHINGTON BLVD
COMMERCE, CA 90040



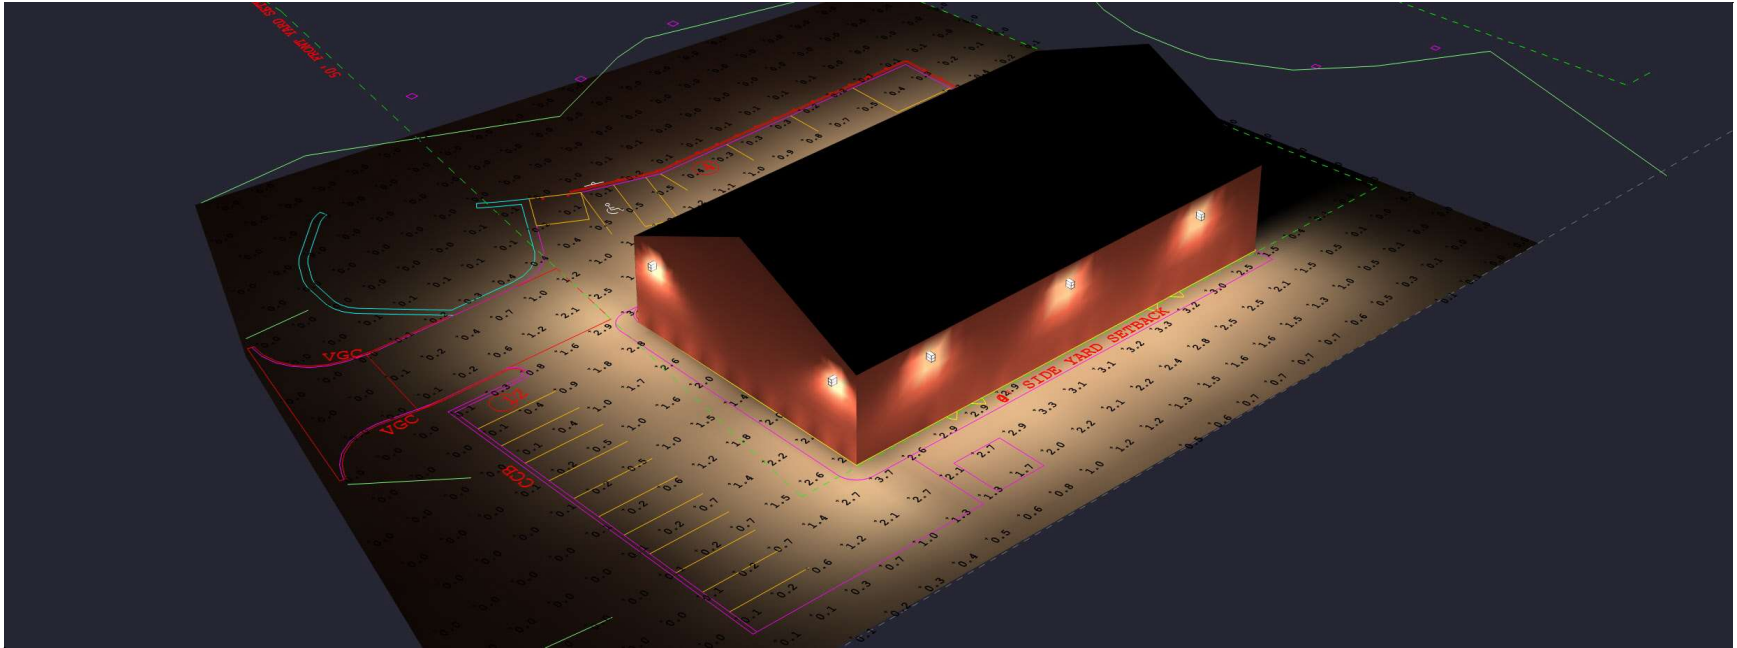

91 TENNEY ST GEORGETOWN 13227


ECHO LIGHTING INC

5618 EAST WASHINGTON BLVD
COMMERCE, CA 90040



Date:6/7/2022

Page 4 of 6

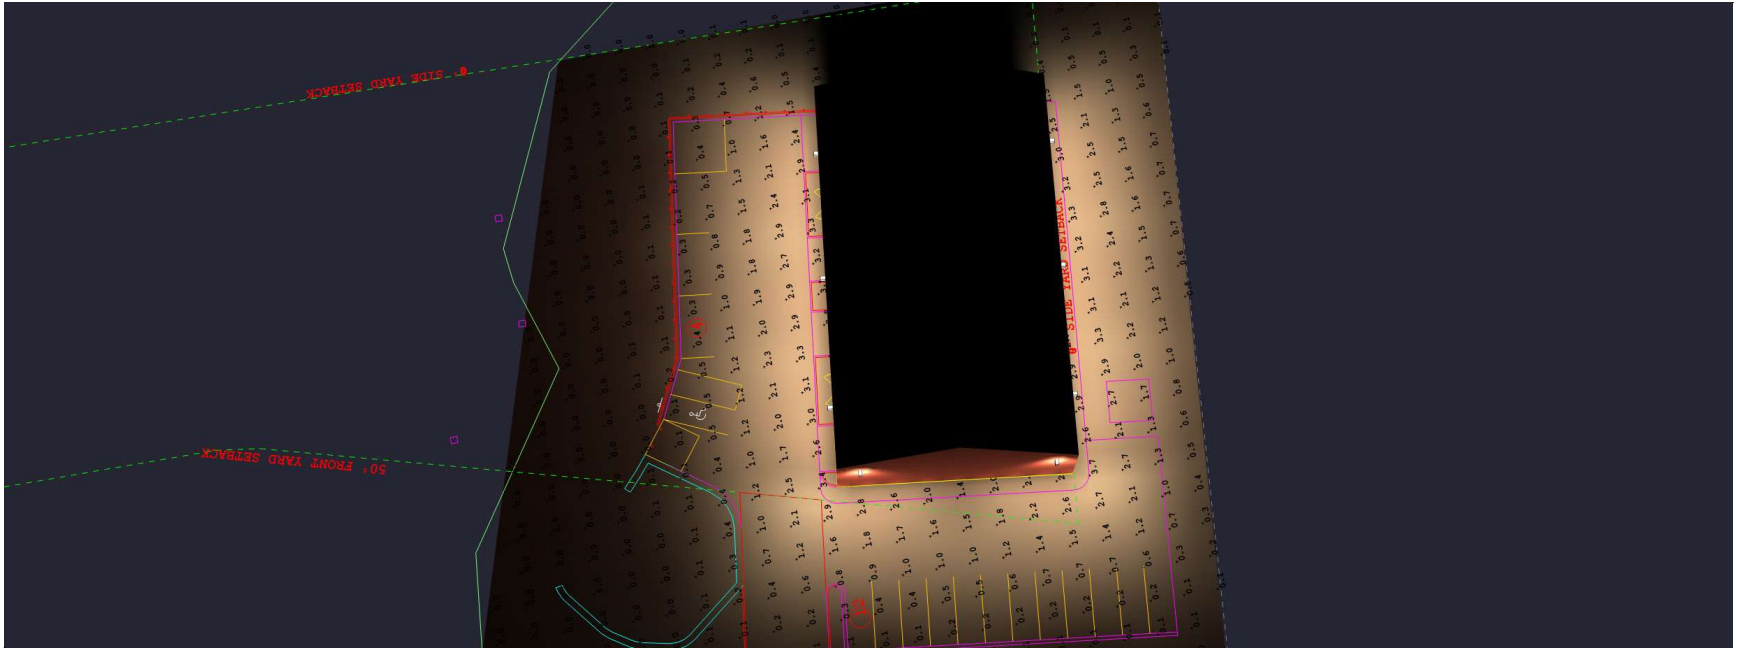


91 TENNEY ST GEORGETOWN 13227

ECHO LIGHTING INC

5618 EAST WASHINGTON BLVD
COMMERCE, CA 90040



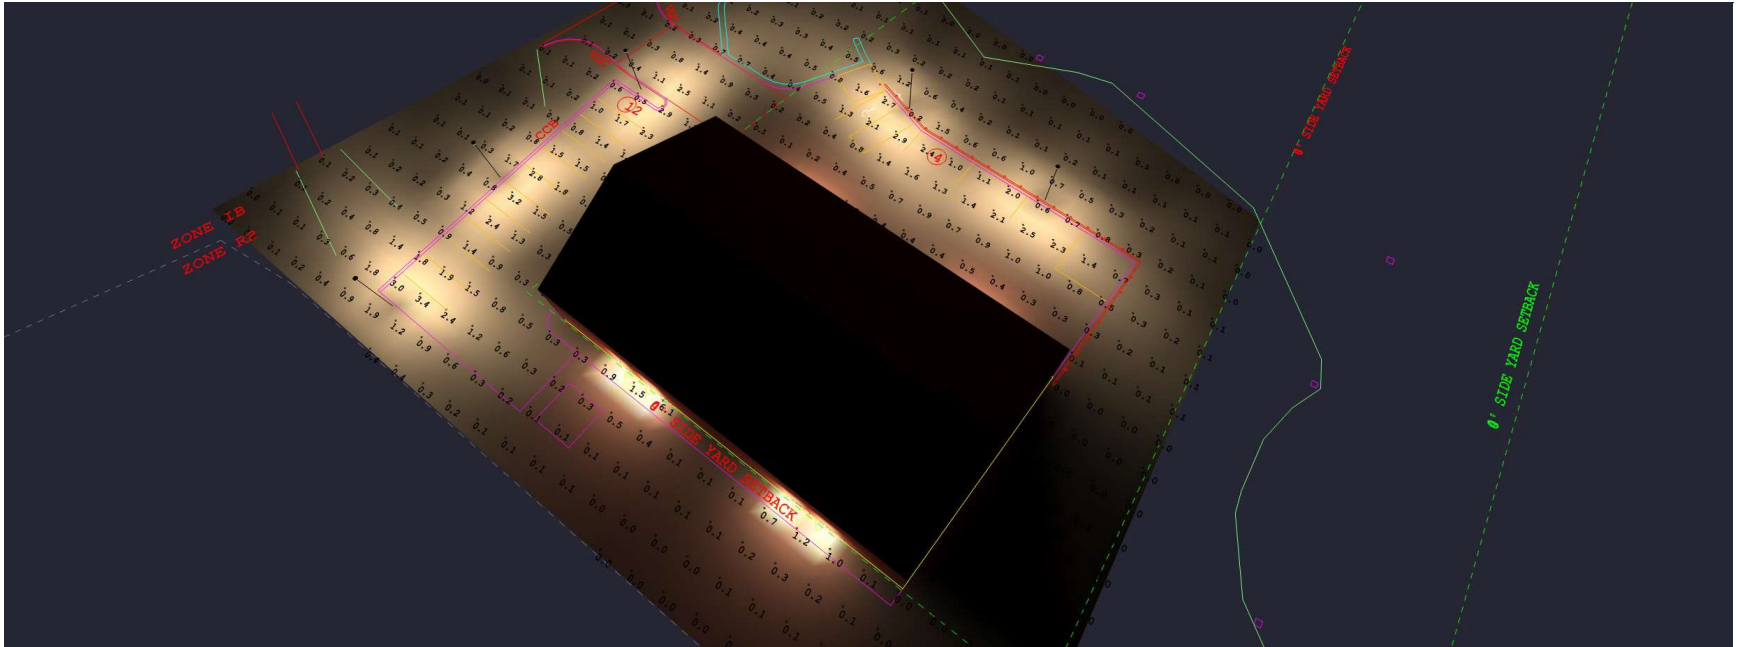

91 TENNEY ST GEORGETOWN 13227

ECHO LIGHTING INC

5618 EAST WASHINGTON BLVD
COMMERCE, CA 90040



Date:6/7/2022

Page 6 of 6